

Premium Booth 5mW x 3mD Right Corner Booth

SD-A-W15 R-Cnr
5mW x 3mD x 3.5mH

Spray painted fin plywd
lighting trough with
50W halogen downlight
X 4 nos.


Fascia sticker
background
-Beige colour
(Respect M-3197)
company name
in black colour

Beige sticker on
lamination-
(Respect M-3197)


Glass showcase
1m H x 0.5m D




COLOUR PERSPECTIVE N.T.S

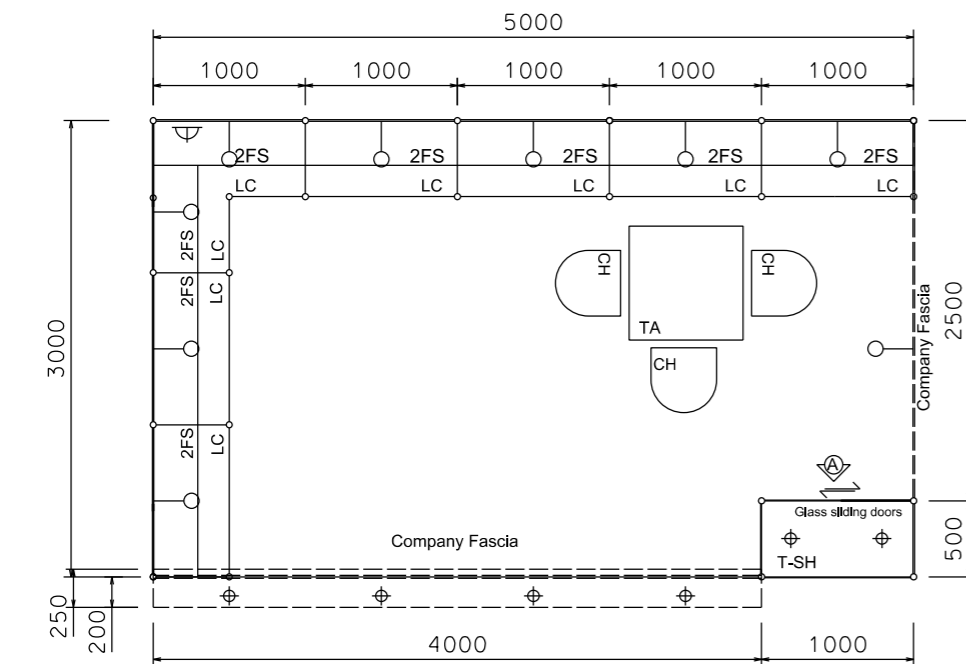


PLAN

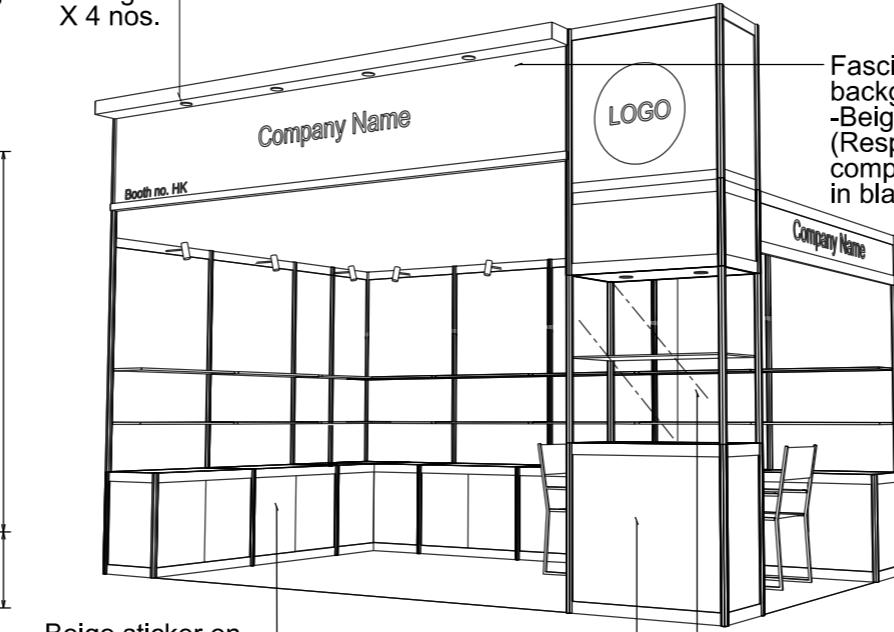


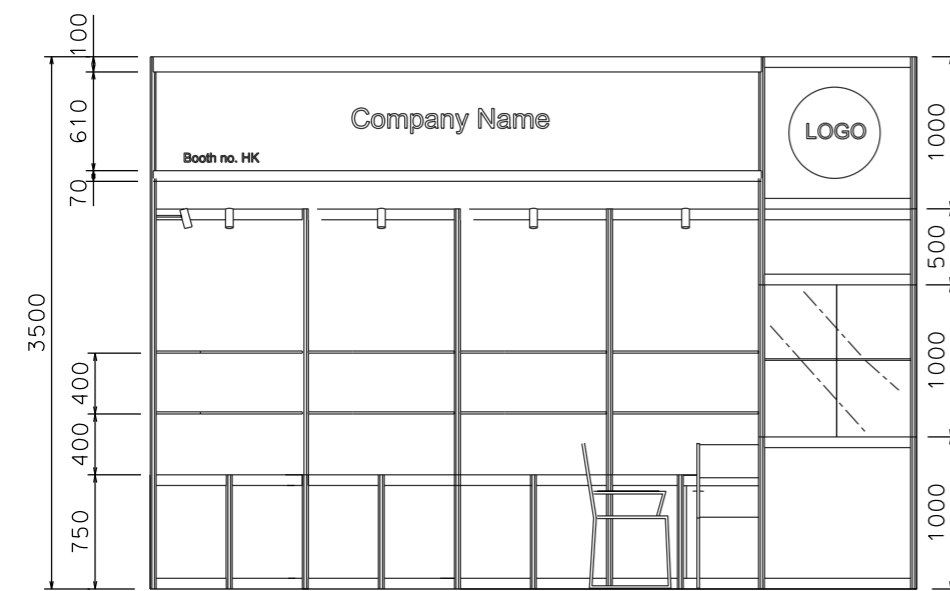




 
 

PERSPECTIVE N.T.S

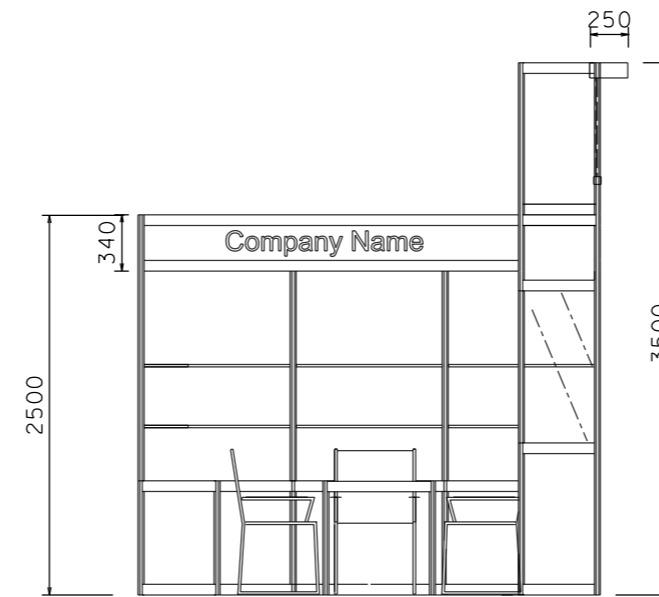

FRONT ELEVATION

  

SIDE ELEVATION

 BOOTH SPECIFICATION		QTY
	Tall showcase in beige sticker lamination, 1 layer of glass shelf, 2x 50W halogen downlights	1
	Lockable cabinet in beige sticker lamination (1mL x 0.5mD x 0.75mH)	7.5
	Wooden shelf (flat) (1mL x 0.3mD)	16
	Square meeting table (0.7m X0.7m x 0.75mH)	1
	Black leather chair	3
	Longarmed spotlight w/23 watt energy saving lamp (yellow)	9
	50W Halogen light (for fascia)	4
	500w Square pin power socket	1
	Company Logo	1

FILE PATH - L:\Local Fair Premium Booth 2011\SD-Layouts\SD-A layout\SD-A-Layout-New.dgn



NOTES UNLESS OTHERWISE SPECIFIED ALL DIMENSIONS ARE IN MM.

.....

.....

.....

REVISION
18-05-2009
15-07-2009
21-01-2010

DATE: 21-01-2010

SCALE: 1 : 50 (A3)

DRAWN BY: ..

CHECKED BY:

TITLE
Premium Booth
SD-A-W15
R Corner

PROJECT
PREMIUM BOOTH
5m x 3m
CORNER

DATE: XXXXXXXX

SHEET
SD-A04b