



Premium Booth 9mW x 3mD One side open


SD-A-27
9mW x 3mD x 3.5mH

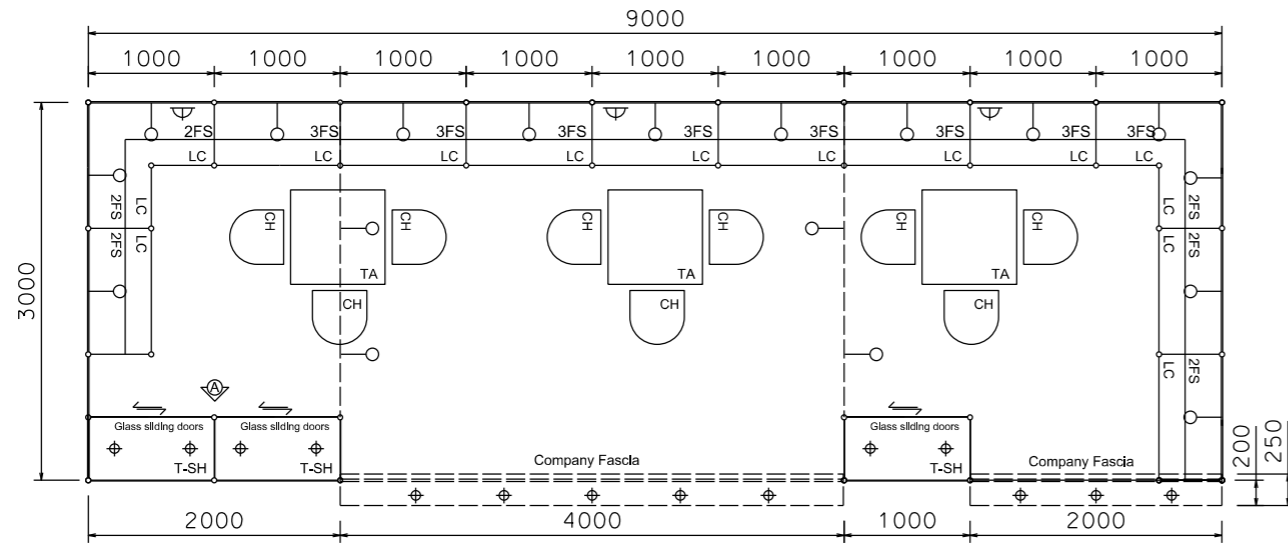


PLAN

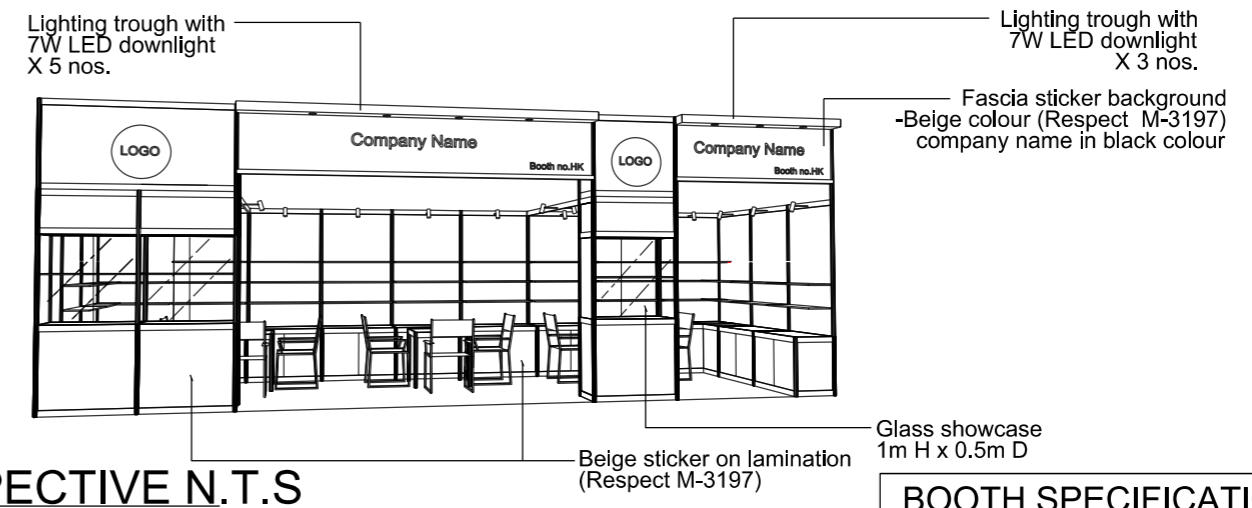

PERSPECTIVE N.T.S

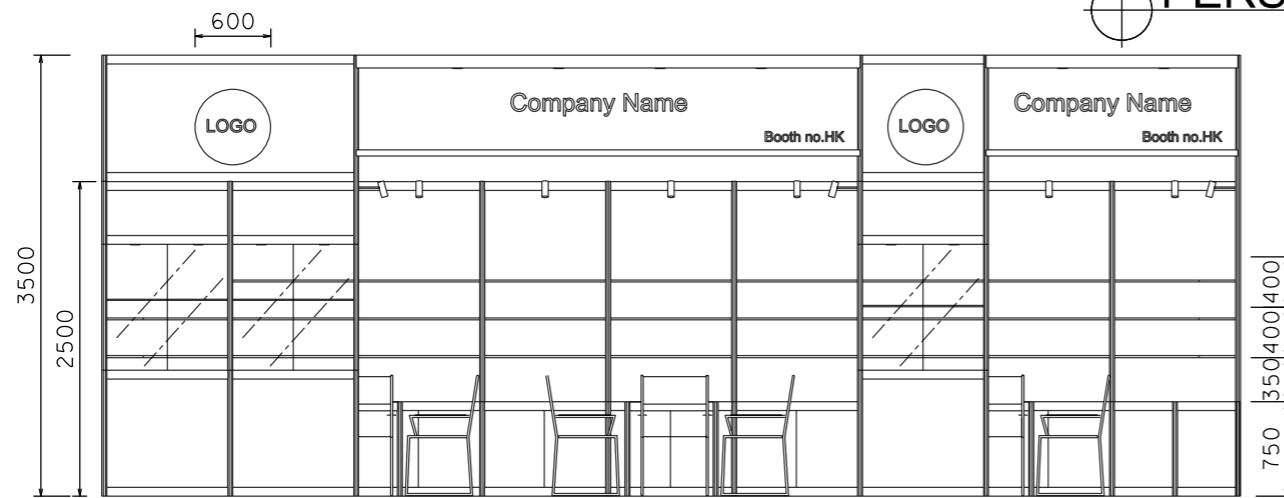

FRONT ELEVATION

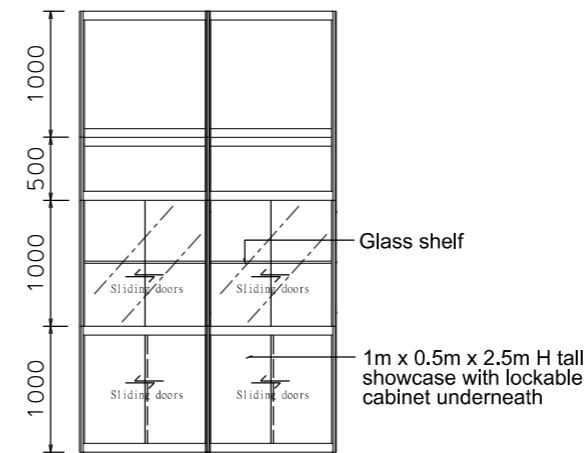

VIEW A

BOOTH SPECIFICATION		QTY
	Tall showcase in beige sticker lamination, 1 layer of glass shelf, 2x 7W LED downlights	3
	Lockable cabinet in beige sticker lamination (1mL x 0.5mD x 0.75mH)	13
	Wooden shelf (flat) (1mL x 0.3mD)	36
	Square meeting table (0.7m X0.7m x 0.75mH)	3
	Black leather chair	9
	13W LED Lamp Longarmed Spotlight (yellow)	18
	7W LED light (for fascia)	8
	500w Square pin power socket	3
	Company Logo	2

FILE PATH - L:\Local Fair Premium Booth 2011\SD\Layouts\SD-A-Layout\SD-A-Layout_New.dgn



NOTES

UNLESS OTHERWISE SPECIFIED ALL DIMENSIONS ARE IN MM.

.....
.....
.....

REVISION
16-03-2010
05-05-2015
20-10-2015
08-01-2019

DATE:	08-01-2019
SCALE:	1 : 60 (A3)
DRAWN BY:	..
CHECKED BY:

TITLE

Premium Booth SD-A-27

PROJECT

PREMIUM BOOTH 9m x 3m


DATE: XXXXXXXX

SHEET


SD-A09a

Premium Booth 9mW x 3mD Left Corner Booth



SD-A-27 L-Cnr
9mW x 3mD x 3.5mH

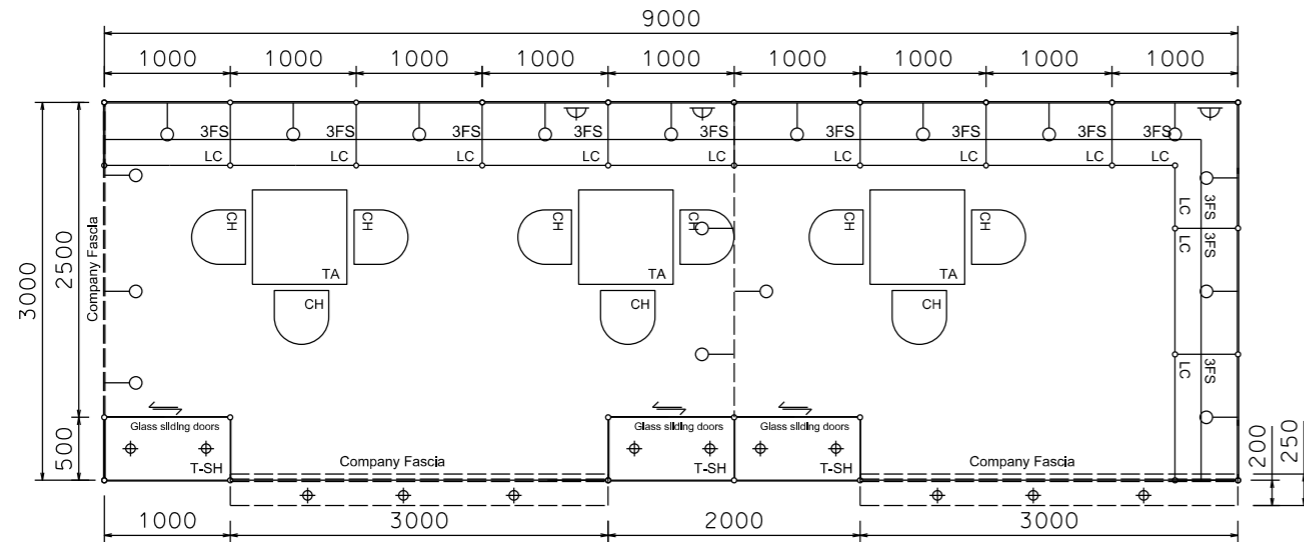


PLAN

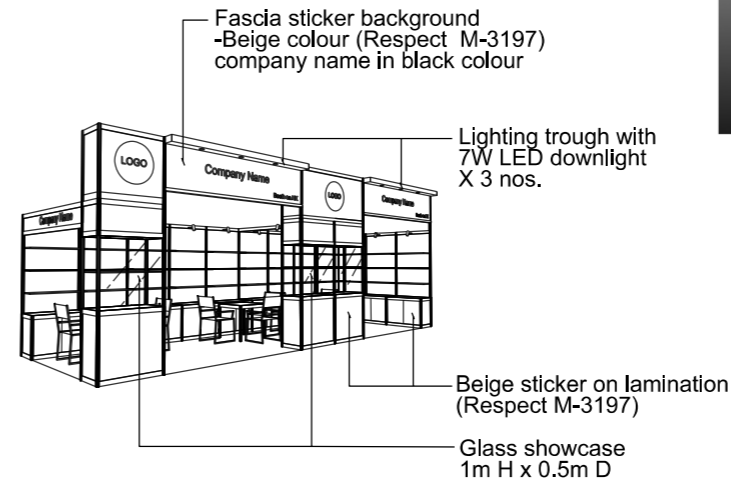

PERSPECTIVE N.T.S

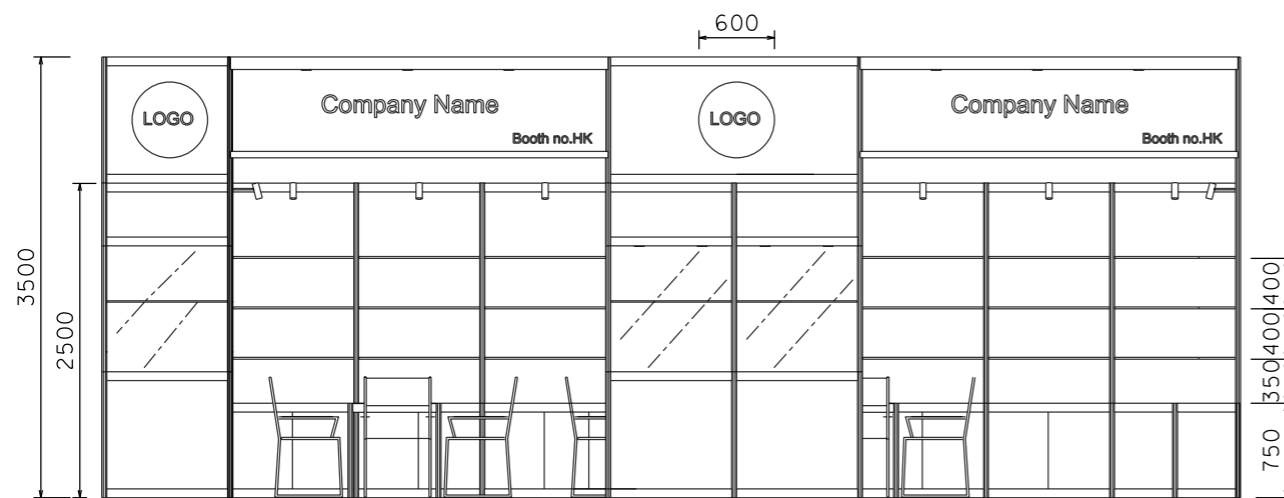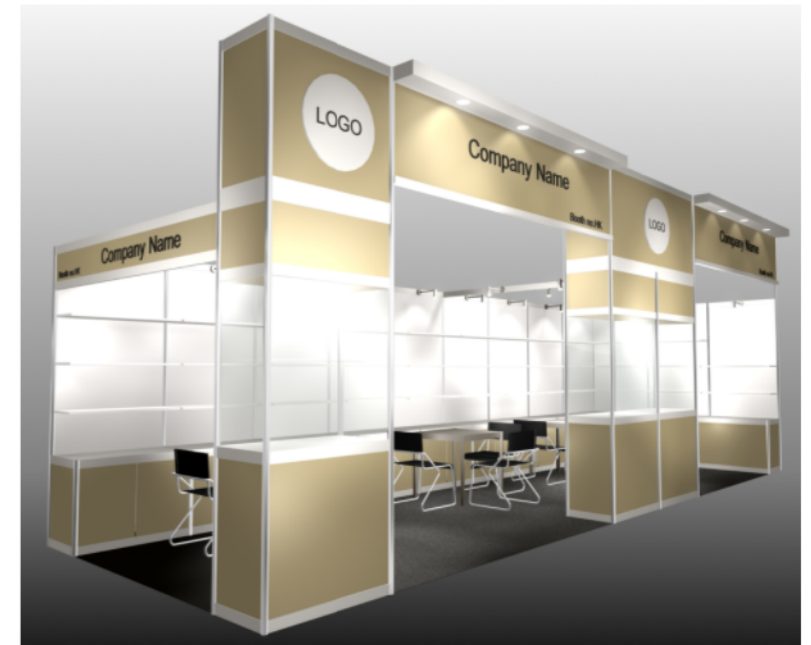

FRONT ELEVATION

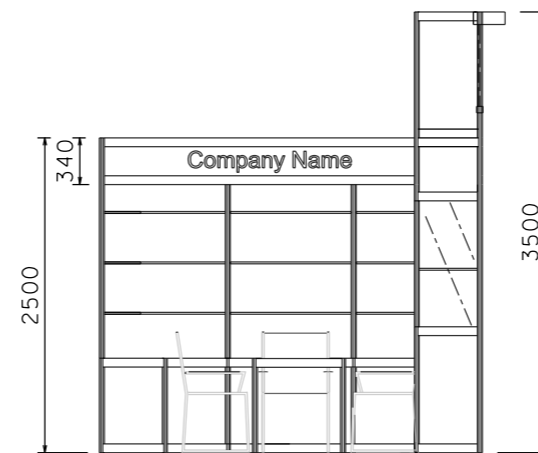

SIDE ELEVATION

BOOTH SPECIFICATION		QTY
	Tall showcase in beige sticker lamination, 1 layer of glass shelf, 2x 7W LED downlights	3
	Lockable cabinet in beige sticker lamination (1mL x 0.5mD x 0.75mH)	11.5
	Wooden shelf (flat) (1mL x 0.3mD)	36
	Square meeting table (0.7m X0.7m x 0.75mH)	3
	Black leather chair	9
	13W LED Lamp Longarmed Spotlight (yellow)	18
	7W LED light (for fascia)	6
	500w Square pin power socket	3
	Company Logo	2

NOTES UNLESS OTHERWISE SPECIFIED ALL DIMENSIONS ARE IN MM.

REVISION
03-03-2011
05-05-2015
20-10-2015
08-01-2019

DATE: 08-01-2019

SCALE: 1 : 60 (A3)

DRAWN BY: ..

CHECKED BY:

TITLE

Premium Booth
SD-A-27
L-Corner

PROJECT

PREMIUM BOOTH
9m x 3m
Corner

DATE: XXXXXXXX


SHEET

SD-A09a



Premium Booth 9mW x 3mD Right Corner Booth

SD-A-27_R-Cnr
9mW x 3mD x 3.5mH

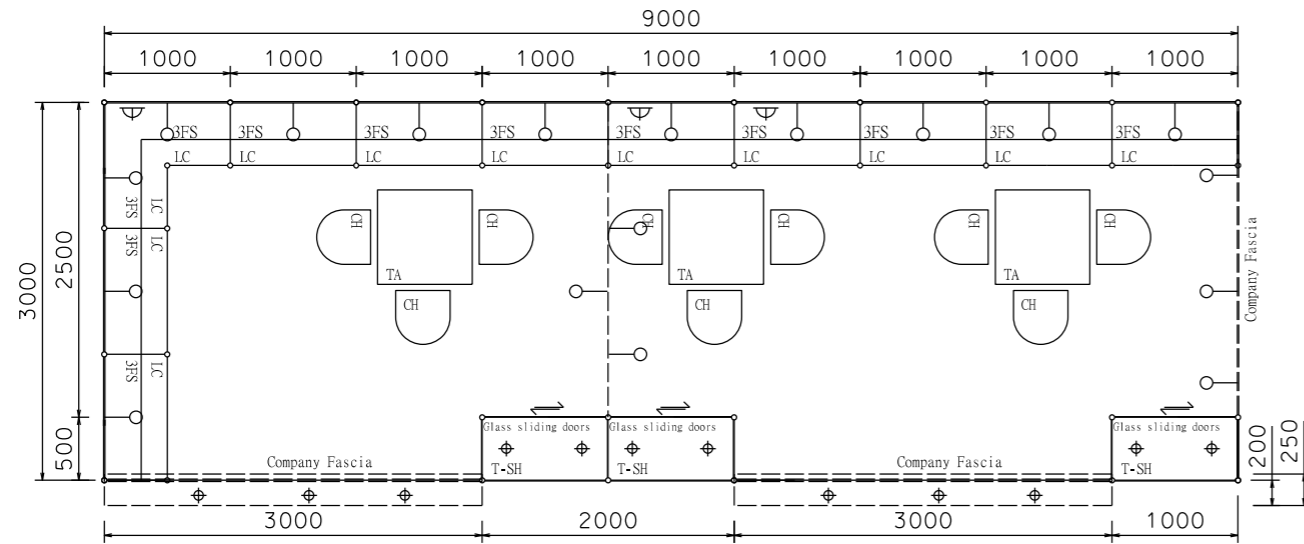

PLAN

Fascia sticker background
-Beige colour (Respect M-3197)
company name in black colour



Lighting trough
with 7W LED
downlight
X 3 nos.

Beige sticker on
lamination
(Respect M-3197)


Glass showcase
1m H x 0.5m D



PERSPECTIVE N.T.S

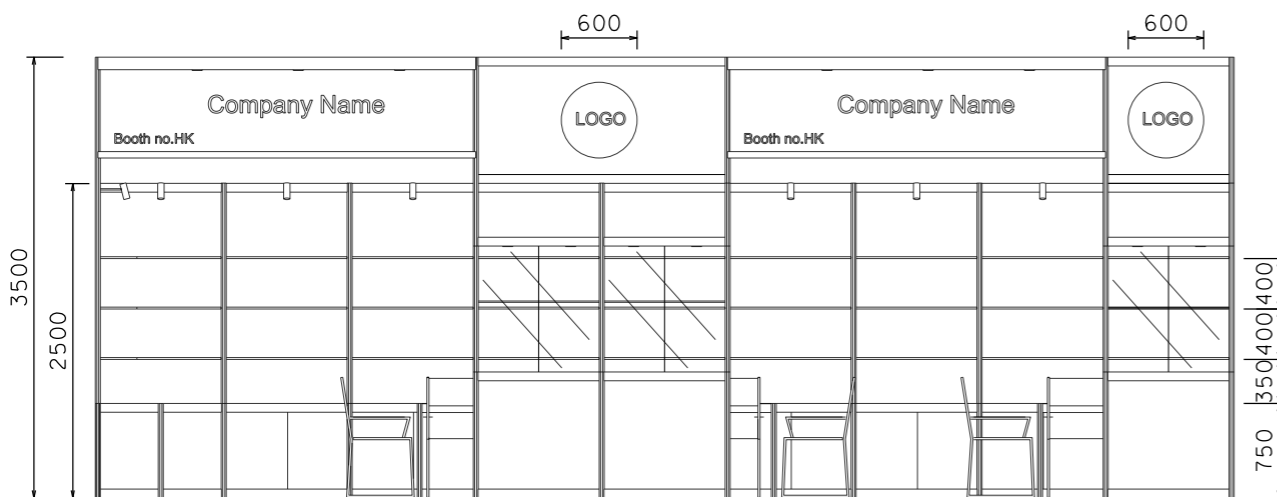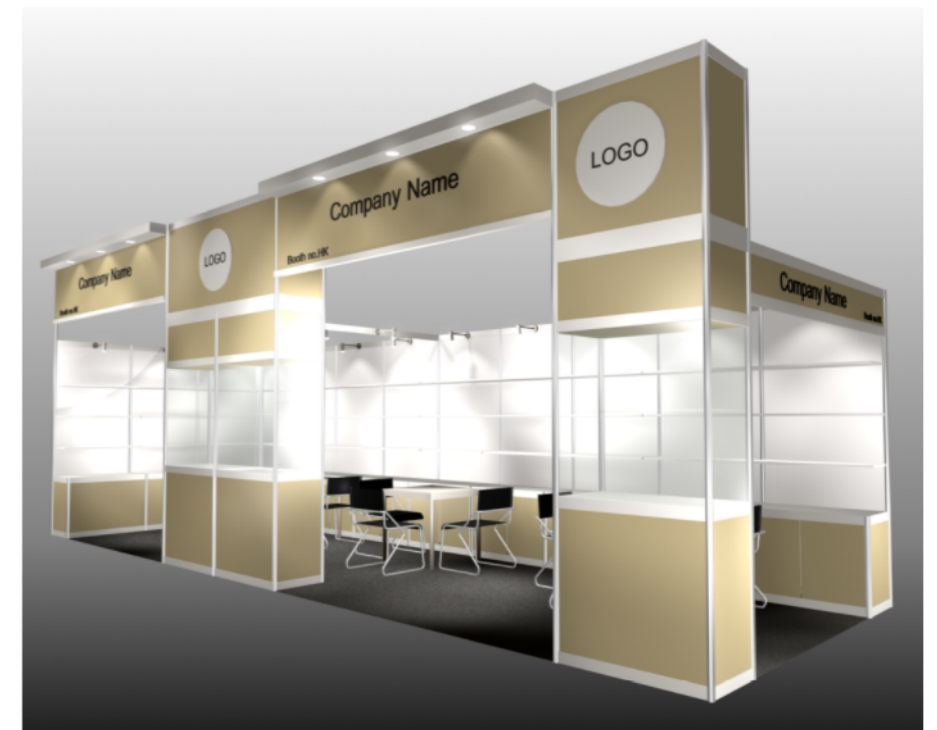

FRONT ELEVATION

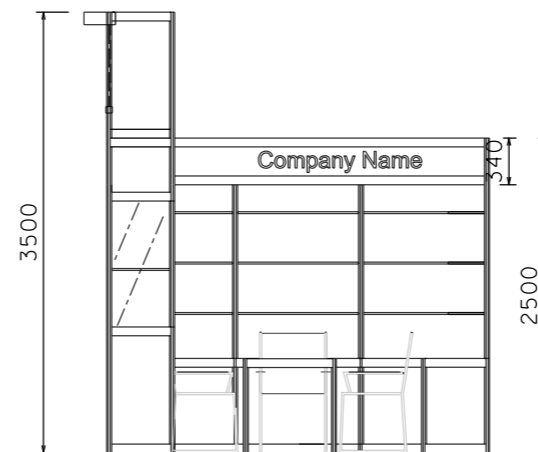

SIDE ELEVATION

BOOTH SPECIFICATION		QTY
	Tall showcase in beige sticker lamination, 1 layer of glass shelf, 2x 7W LED downlights	3
	Lockable cabinet in beige sticker lamination (1mL x 0.5mD x 0.75mH)	11.5
	Wooden shelf (flat) (1mL x 0.3mD)	36
	Square meeting table (0.7m X 0.7m x 0.75mH)	3
	Black leather chair	9
	13W LED Lamp Longarmed Spotlight (yellow)	18
	7W LED light (for fascia)	6
	500w Square pin power socket	3
	Company Logo	2

FILE PATH - L:\Local Fair Premium Booth 2011\SD-Layouts\SD-A-Layout-New.dgn



NOTES

UNLESS OTHERWISE SPECIFIED ALL DIMENSIONS ARE IN MM.

.....
.....
.....

REVISION
14/11/2011
20-10-2015
08-01-2019

DATE: 08-01-2019

SCALE: 1 : 60 (A3)

DRAWN BY: ..

CHECKED BY:

TITLE

Premium Booth
SD-A-27
R-Corner

PROJECT

PREMIUM BOOTH
9m x 3m
Right Corner

DATE: XXXXXXXX

SHEET

SD-A09b