



# Premium Booth 4mW x 3mD One side open

SD-B-12  
4mW x 3mD x 3.5mH

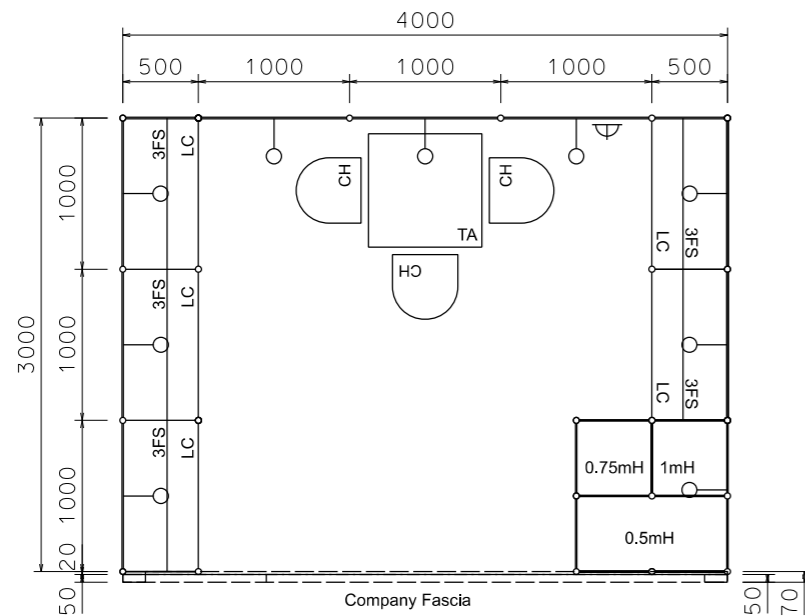


PLAN

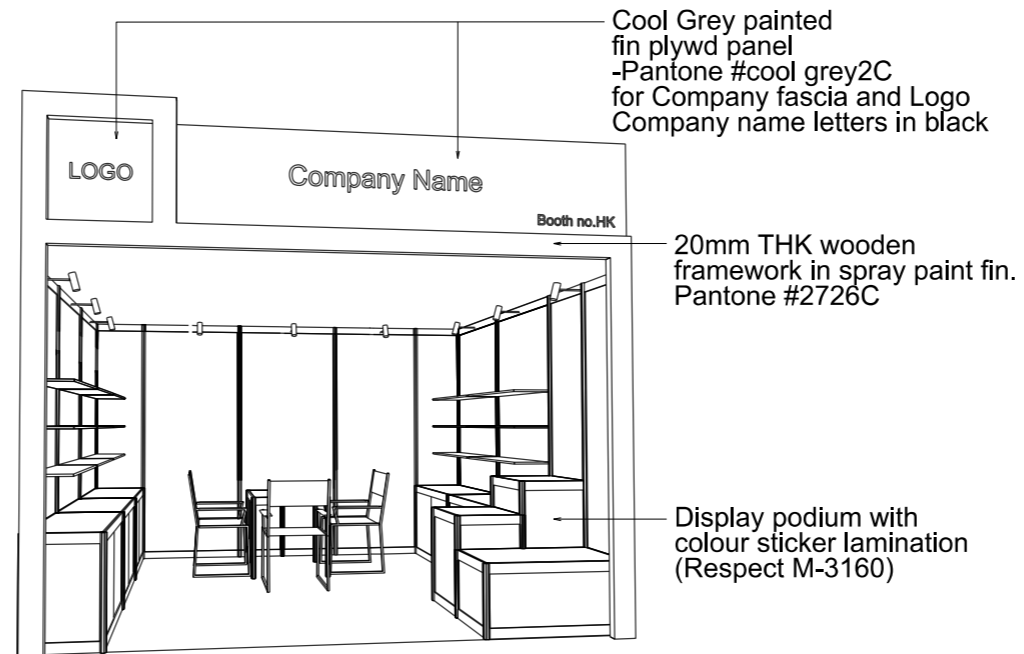

PERSPECTIVE N.T.S



COLOUR PERSPECTIVE N.T.S

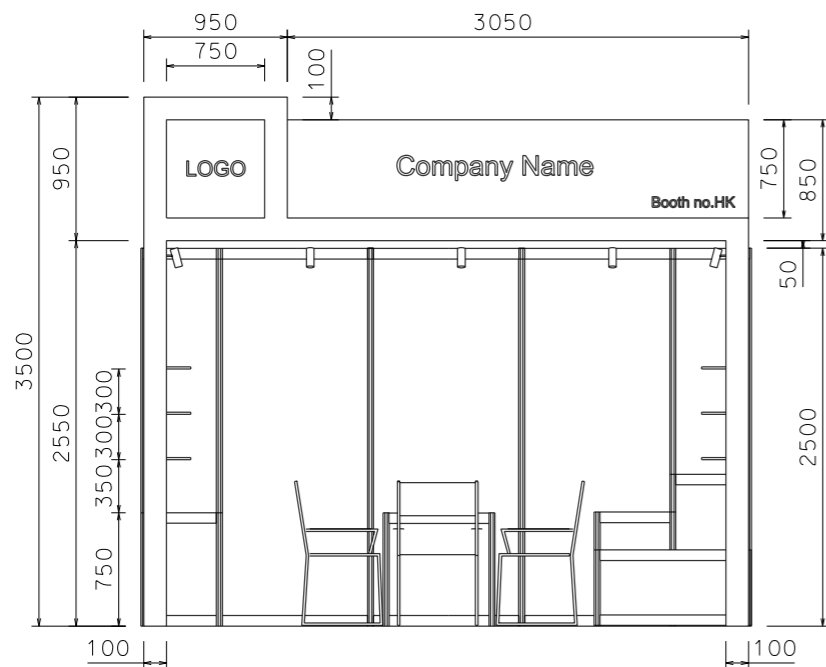

FRONT ELEVATION

BOOTH SPECIFICATION		QTY
	Lockable cabinet in purple-blue sticker lamination (1mL x 0.5mD x 0.75mH)	5
	Wooden shelf (flat) (1mL x 0.3mD)	15
	0.5mX 0.5mX 1mH display podium in blue sticker lamination	1
	0.5mX 0.5mX 0.75mH display podium in blue sticker lamination	1
	0.5mX 1mX 0.5mH display podium in blue sticker lamination	1
	Square meeting table (0.7m X0.7m x 0.75mH)	1
	Black leather chair	3
	Longarmed spotlight w/13 watt LED lamp (yellow)	9
	500w Square pin power socket	1
	Company logo	1

FILE PATH - L:\Local Fair Premium Booth 2011\SD-Layouts\13W Lamp\SD-B layout\SD-B-2dLayout.dgn



NOTES UNLESS OTHERWISE SPECIFIED ALL DIMENSIONS ARE IN MM.

.....  
.....  
.....

REVISION  
09-02-2009  
14-07-2009  
20-01-2010  
29-11-2018

DATE: 29-11-2018  
SCALE: 1 : 50 (A3)  
DRAWN BY: ..  
CHECKED BY: .....




TITLE  
Premium Booth SD-B-12

PROJECT  
PREMIUM BOOTH  
4m x 3m  
DATE: XXXXXXXX

SHEET  
SD-B02

# Premium Booth 4mW x 3mD Left side Corner booth


SD-B-12-L\_Cnr  
4mW x 3mD x 3.5mH

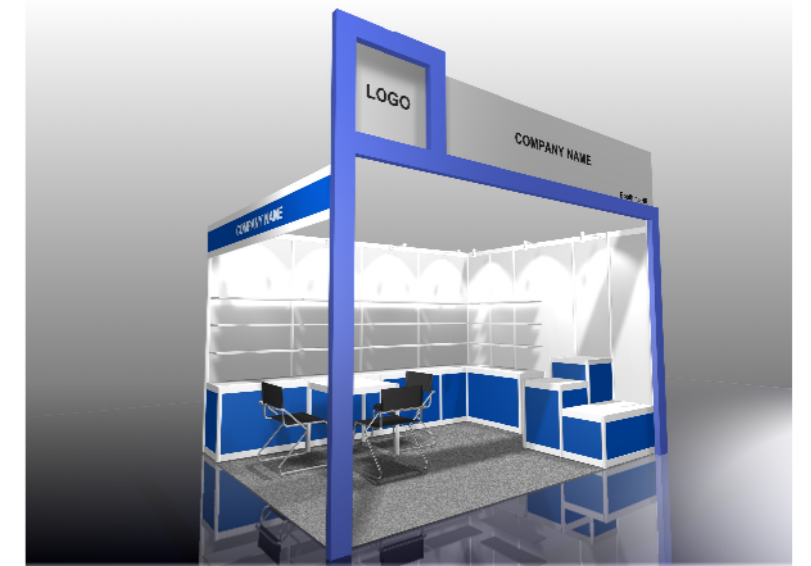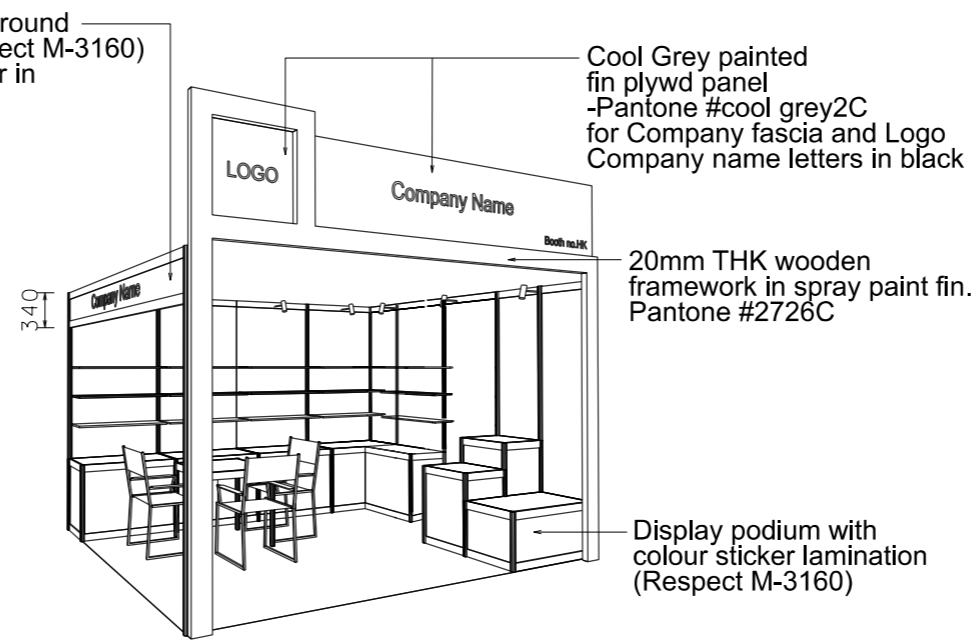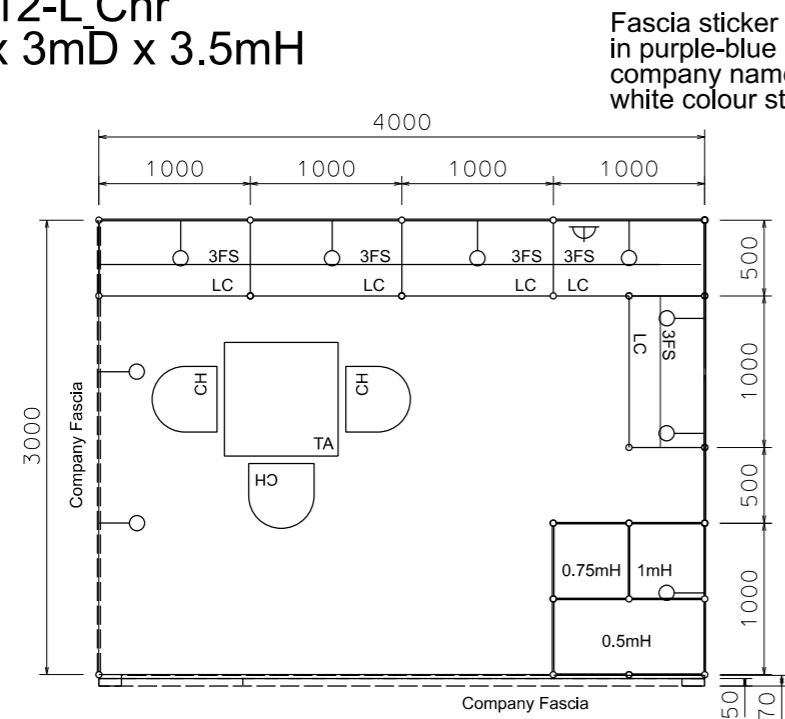

PLAN

PERSPECTIVE N.T.S

COLOUR PERSPECTIVE N.T.S

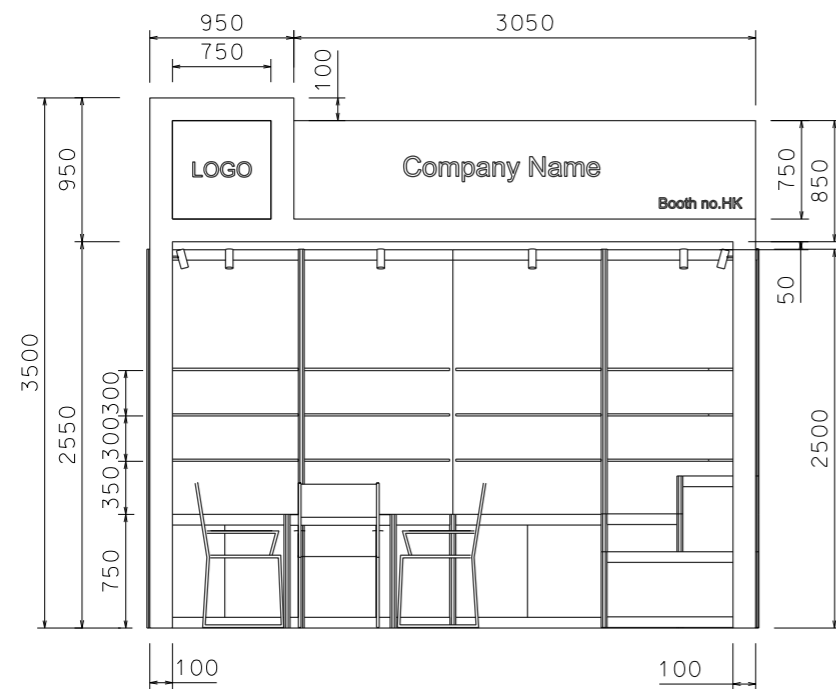

FRONT ELEVATION

BOOTH SPECIFICATION		QTY
	Lockable cabinet in purple-blue sticker lamination (1mL x 0.5mD x 0.75mH)	5
	Wooden shelf (flat) (1mL x 0.3mD)	15
	0.5mX 0.5mX 1mH display podium in blue sticker lamination	1
	0.5mX 0.5mX 0.75mH display podium in blue sticker lamination	1
	0.5mX 1mX 0.5mH display podium in blue sticker lamination	1
	Square meeting table (0.7m X0.7m x 0.75mH)	1
	Black leather chair	3
	Longarmed spotlight w/13 watt LED lamp (yellow)	9
	500w Square pin power socket	1
	Company logo	1

FILE PATH - L:\Local Fair Premium Booth 2011\SD\Layouts\13W Lamp\SD-B layout\SD-B-2dL layout.dgn



NOTES

UNLESS OTHERWISE SPECIFIED ALL DIMENSIONS ARE IN MM.

.....	.....
.....	.....
.....	.....

REVISION  
 09-02-2009  
 14-07-2009  
 20-01-2010  
 29-11-2018

DATE:	29-11-2018
SCALE:	1 : 50 (A3)
DRAWN BY:	..
CHECKED BY:	.....

TITLE

Premium Booth SD-B-12 L- Corner

PROJECT

PREMIUM BOOTH 4m x 3m Corner


DATE: XXXXXXXX

SHEET


SD-B02a

# Premium Booth 4mW x 3mD Right side Corner booth

SD-B-12-R Cnr  
4mW x 3mD x 3.5mH

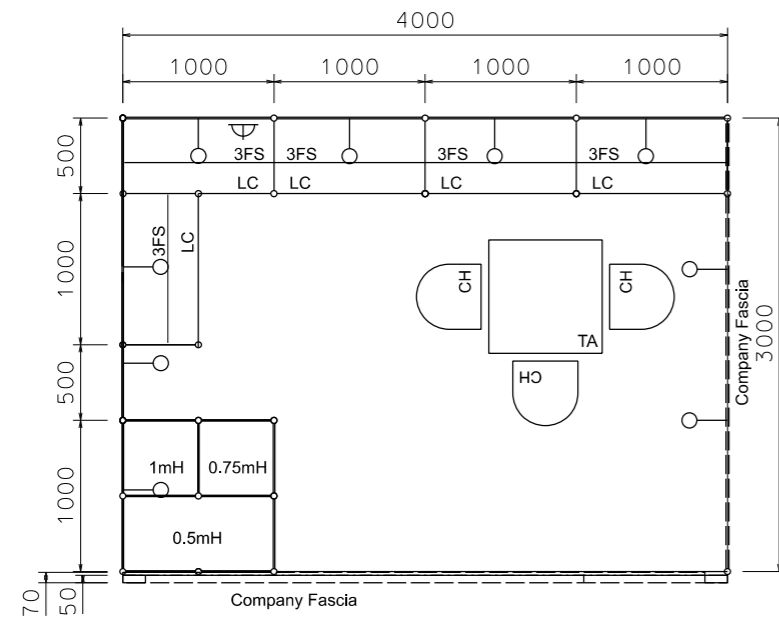


PLAN

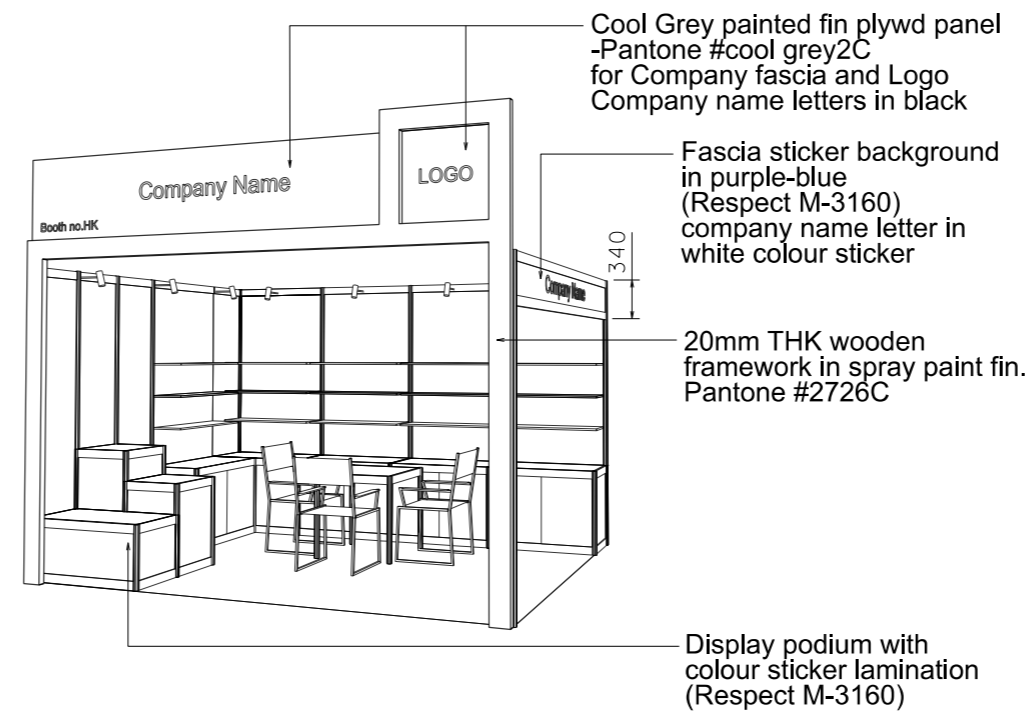

PERSPECTIVE N.T.S.



COLOUR PERSPECTIVE N.T.S.

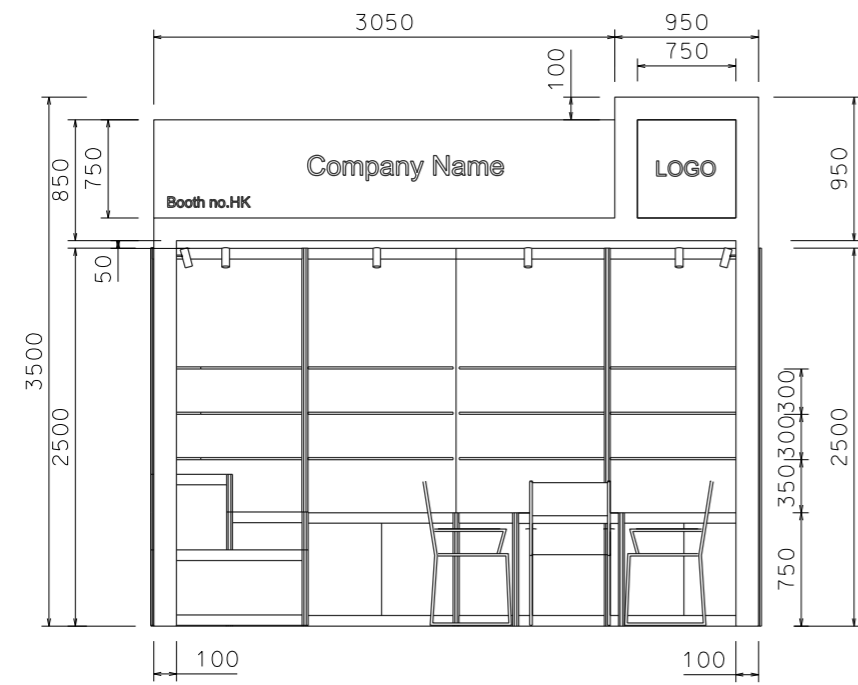

FRONT ELEVATION

BOOTH SPECIFICATION		QTY
	Lockable cabinet in purple-blue sticker lamination (1mL x 0.5mD x 0.75mH)	5
	Wooden shelf (flat) (1mL x 0.3mD)	15
	0.5mX 0.5mX 1mH display podium in blue sticker lamination	1
	0.5mX 0.5mX 0.75mH display podium in blue sticker lamination	1
	0.5mX 1mX 0.5mH display podium in blue sticker lamination	1
	Square meeting table (0.7m X 0.7m x 0.75mH)	1
	Black leather chair	3
	Longarmed spotlight w/13 watt LED lamp (yellow)	9
	500w Square pin power socket	1
	Company logo	1

FILE PATH - L:\Local Fair Premium Booth 2011\SD\Layouts\13W\_Lamp\SD-B layout\SD-B-2d\Layout.dgn

	<b>NOTES</b> UNLESS OTHERWISE SPECIFIED ALL DIMENSIONS ARE IN MM.	<b>REVISION</b> 09-02-2009 14-07-2009 21-07-2009 20-01-2010 29-11-2018	DATE:	29-11-2018	<b>TITLE</b> Premium Booth SD-B-12 R- Corner	<b>PROJECT</b> PREMIUM BOOTH 4m x 3m Corner DATE: XXXXXXXX	SHEET <b>SD-B02b</b>
			SCALE:	1 : 50 (A3)			