



# Premium Booth 5mW x 3mD One side open

SD-B-W15

5mW x 3mD x 3.5mH

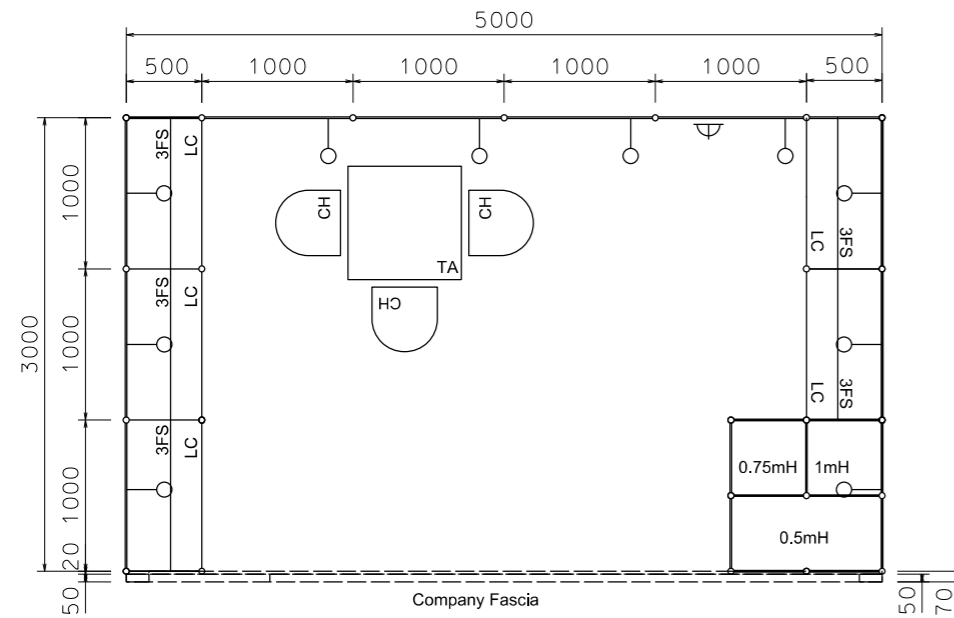


PLAN

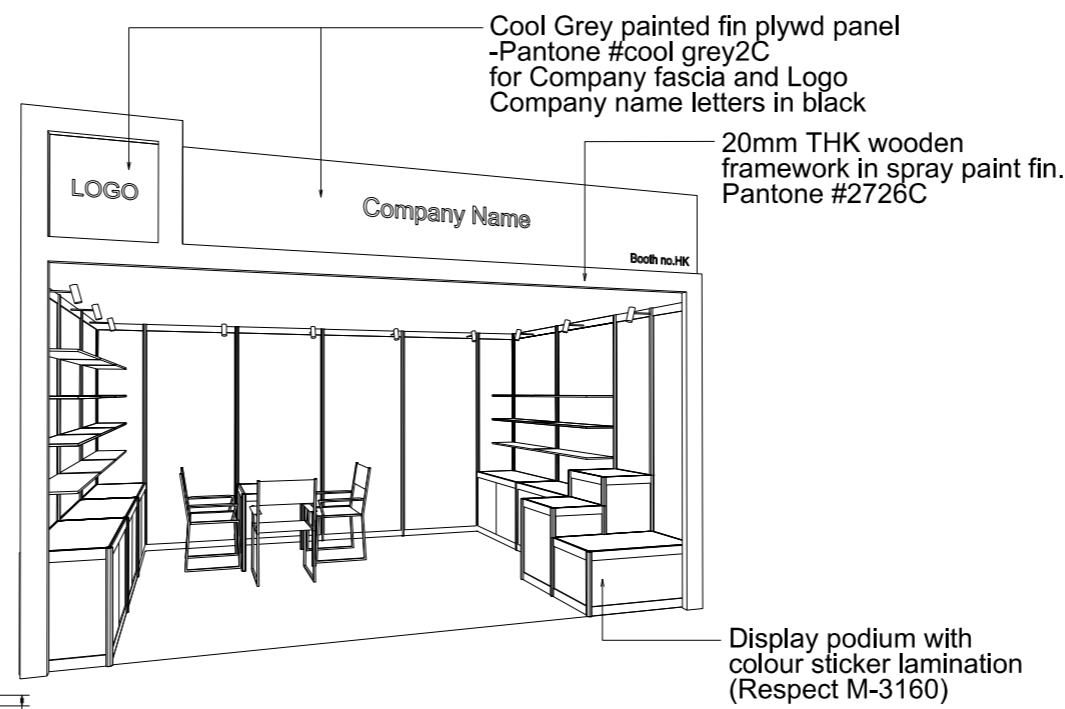

PERSPECTIVE N.T.S



COLOUR PERSPECTIVE N.T.S

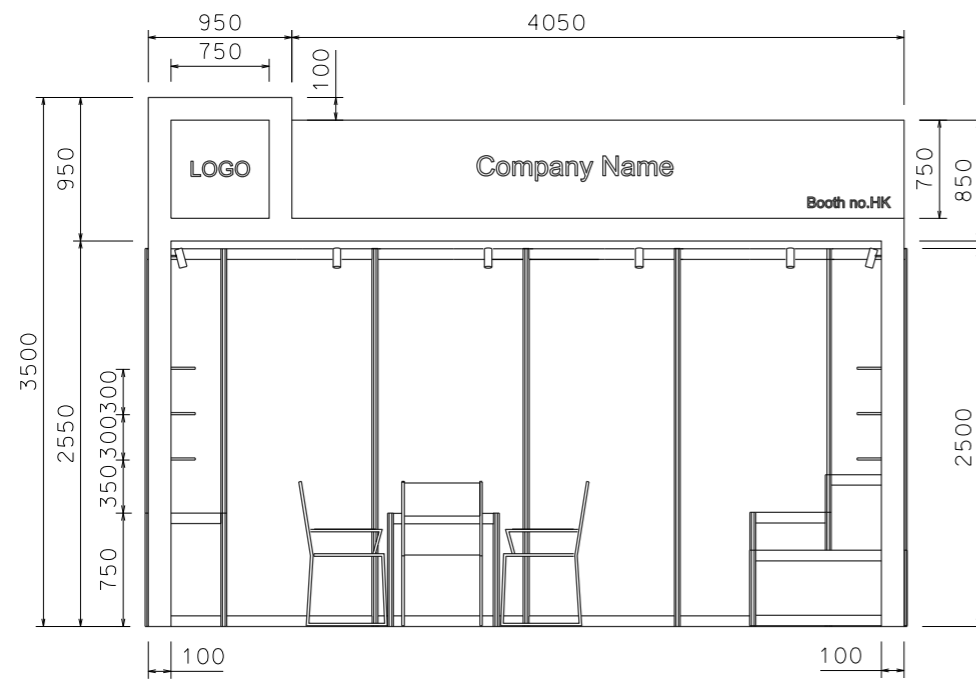

FRONT ELEVATION

BOOTH SPECIFICATION		QTY
	Lockable cabinet in purple-blue sticker lamination (1mL x 0.5mD x 0.75mH)	5
	Wooden shelf (flat) (1mL x 0.3mD)	15
	0.5mX 0.5mX 1mH display podium in blue sticker lamination	1
	0.5mX 0.5mX 0.75mH display podium in blue sticker lamination	1
	1mX 0.5mX 0.5mH display podium in blue sticker lamination	1
	Square meeting table (0.7m X0.7m x 0.75mH)	1
	Black leather chair	3
	Longarmed spotlight w/13 watt LED lamp (yellow)	10
	500w Square pin power socket	1
	Company logo	1

FILE PATH - L:\Local Fair Premium Booth 2011\SD-Layouts\SD-B layout\SD-B-2dLayout.dgn

	<b>NOTES</b> UNLESS OTHERWISE SPECIFIED ALL DIMENSIONS ARE IN MM. ..... ..... .....	<b>REVISION</b> 09-02-2009 . 14-07-2009 . 20-01-2010 . 22-01-2010 . 29-11-2018 .	<b>DATE:</b> 29-11-2018	<b>TITLE</b> Premium Booth SD-B-W15	<b>PROJECT</b> PREMIUM BOOTH 5m x 3m DATE: XXXXXXXX	<b>SHEET</b> SD-B04
			<b>SCALE:</b> 1 : 50 (A3)			
			<b>DRAWN BY:</b> ..			
			<b>CHECKED BY:</b> .....			

# Premium Booth 5mW x 3mD Left side Corner booth

SD-B-W15-L\_Cnr  
5mW x 3mD x 3.5mH

Fascia sticker background in purple-blue (Respect M-3160)  
company name letter in white colour sticker


Cool Grey painted fin plywd panel  
-Pantone #cool grey2C  
for Company fascia and Logo  
ompany name letters in black

20mm THK wooden framework in spray paint fin.  
Pantone #2726C

Display podium with colour sticker lamination  
(Respect M-3160)




COLOUR PERSPECTIVE N.T.S

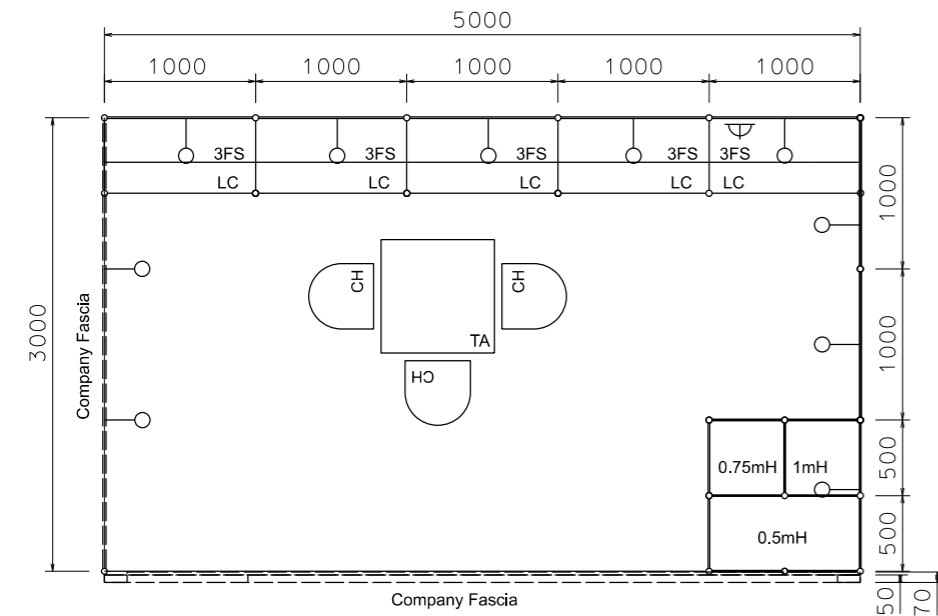

PLAN

PERSPECTIVE N.T.S

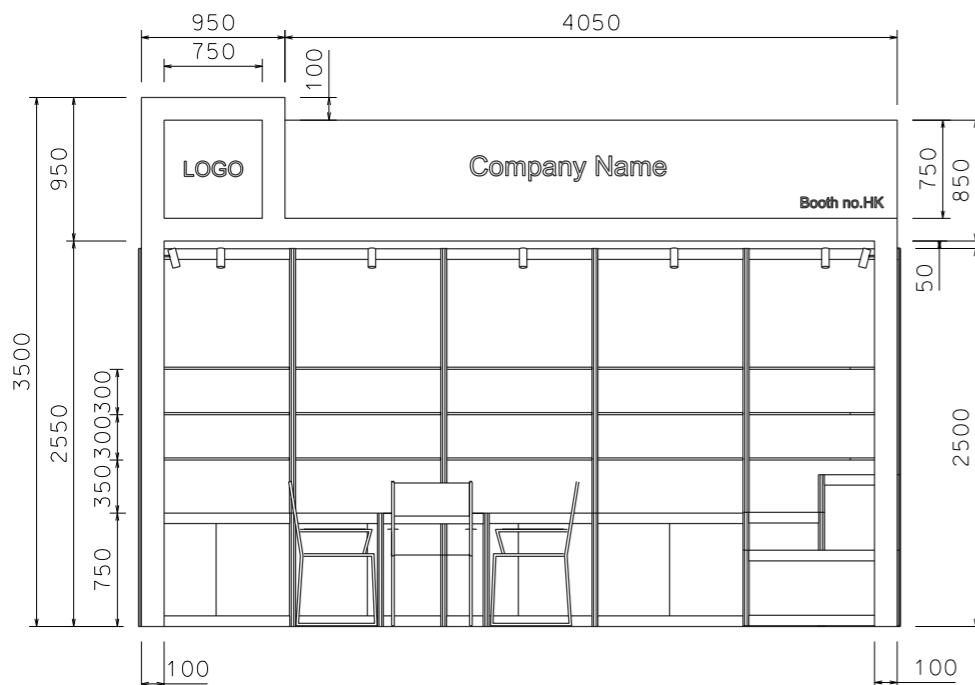

FRONT ELEVATION

BOOTH SPECIFICATION		QTY
	Lockable cabinet in purple-blue sticker lamination (1mL x 0.5mD x 0.75mH)	5
	Wooden shelf (flat) (1mL x 0.3mD)	15
	0.5mX 0.5mX 1mH display podium in blue sticker lamination	1
	0.5mX 0.5mX 0.75mH display podium in blue sticker lamination	1
	1mX 0.5mX 0.5mH display podium in blue sticker lamination	1
	Square meeting table (0.7m X 0.7m x 0.75mH)	1
	Black leather chair	3
	Longarmed spotlight w/13 watt LED lamp (yellow)	10
	500w Square pin power socket	1
	Company logo	1

FILE PATH - L:\Local Fair Premium Booth 2011\SD\Layouts\13W\_Lamp\SD-B layout\SD-B-2d\Layout.dgn



NOTES	UNLESS OTHERWISE SPECIFIED ALL DIMENSIONS ARE IN MM.
.....	.....
.....	.....
.....	.....

REVISION	09-02-2009 14-07-2009 22-07-2009 20-01-2010 29-11-2018
----------	--

DATE:	29-11-2018
SCALE:	1 : 50 (A3)
DRAWN BY:	..
CHECKED BY:	.....


TITLE	Premium Booth SD-B-15W L- Corner
-------	----------------------------------

PROJECT	PREMIUM BOOTH 5m x 3m Corner
DATE:	XXXXXXXX


SHEET  
**SD-B04a**

# Premium Booth 5mW x 3mD Right side Corner booth

SD-B-W15-R\_Cnr  
5mW x 3mD x 3.5mH

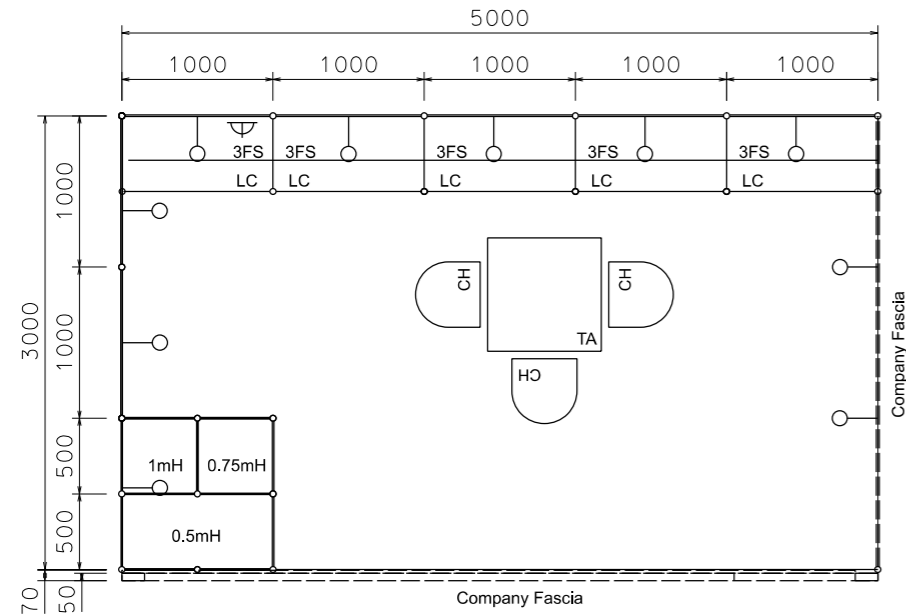


PLAN

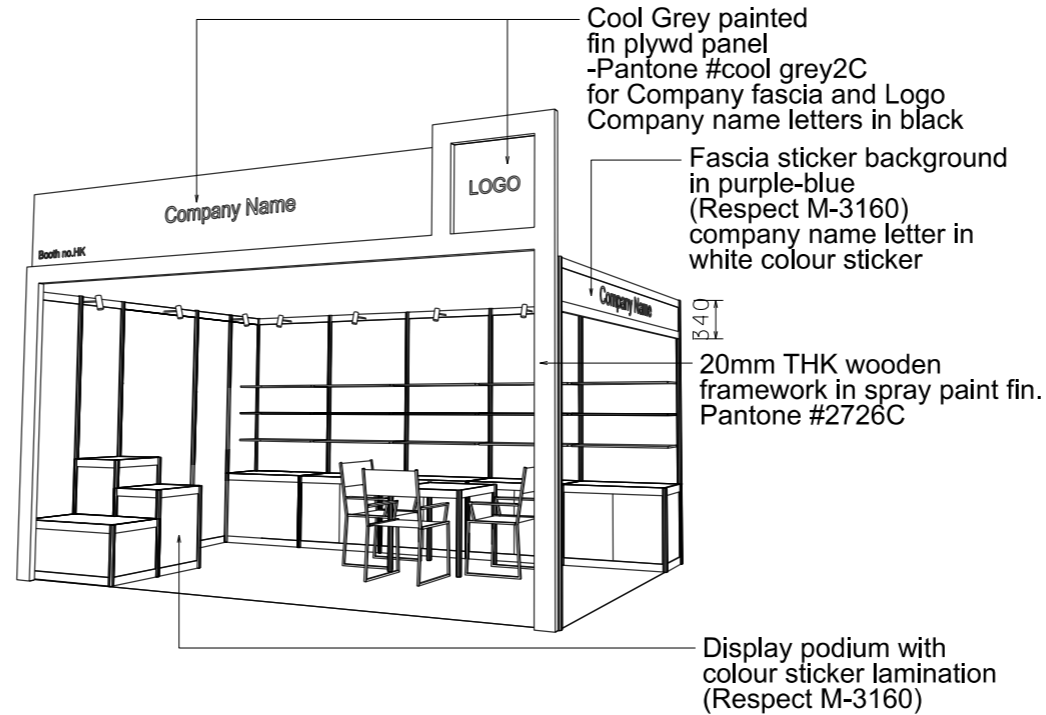

PERSPECTIVE N.T.S



COLOUR PERSPECTIVE N.T.S

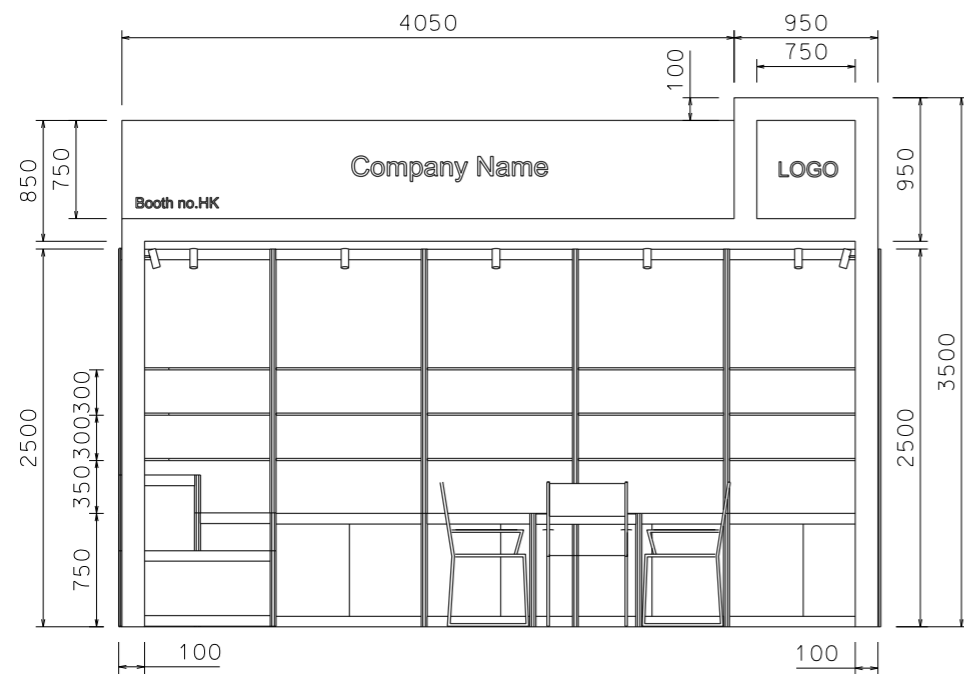

FRONT ELEVATION

BOOTH SPECIFICATION		QTY
	Lockable cabinet in purple-blue sticker lamination (1mL x 0.5mD x 0.75mH)	5
	Wooden shelf (flat) (1mL x 0.3mD)	15
	0.5mX 0.5mX 1mH display podium in blue sticker lamination	1
	0.5mX 0.5mX 0.75mH display podium in blue sticker lamination	1
	1mX 0.5mX 0.5mH display podium in blue sticker lamination	1
	Square meeting table (0.7m X 0.7m x 0.75mH)	1
	Black leather chair	3
	Longarmed spotlight w/13 watt LED lamp (yellow)	10
	500w Square pin power socket	1
	Company logo	1

FILE PATH - L:\Local Fair Premium Booth 2011\SD\Layouts\13W\_Lamp\SD-B layout\SD-B-2d\Layout.dgn



**NOTES**

UNLESS OTHERWISE SPECIFIED ALL DIMENSIONS ARE IN MM.

.....	.....
.....	.....
.....	.....

**REVISION**

09-02-2009  
14-07-2009  
22-07-2009  
20-01-2010  
29-11-2018

DATE: 29-11-2018

SCALE: 1 : 50 (A3)

DRAWN BY: ..

CHECKED BY: .....

**TITLE**

Premium Booth SD-B-W15 R- Corner

**PROJECT**

PREMIUM BOOTH 5m x 3m Corner

DATE: XXXXXXXX

**SHEET**

SD-B04b