



Premium Booth 6mW x 3mD ONE SIDE OPEN


SD-D-18
6mW x 3mD x 3.5mH

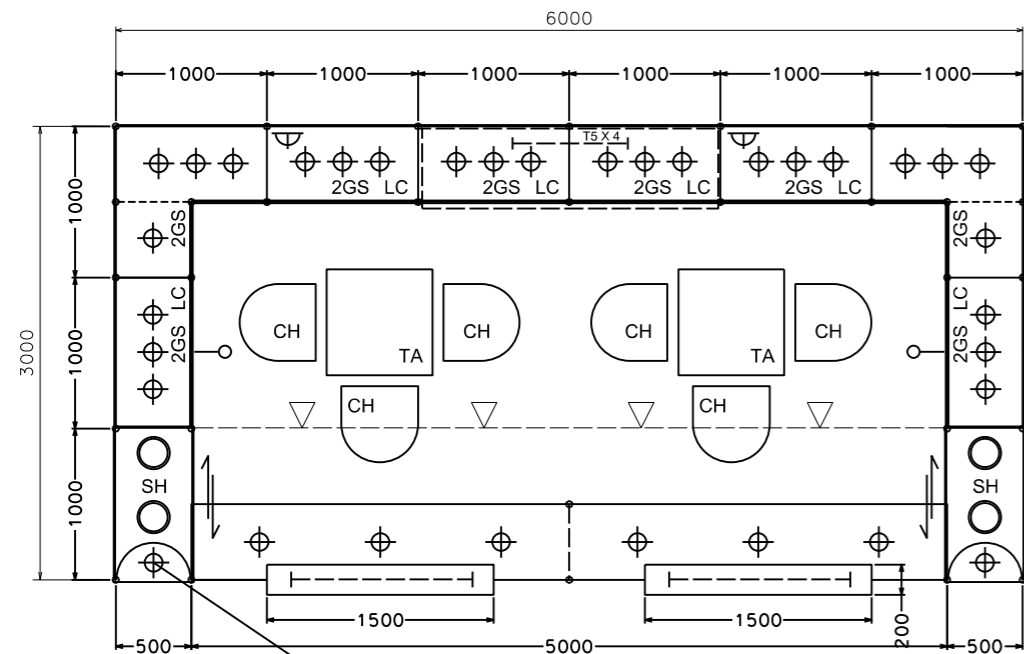

PLAN

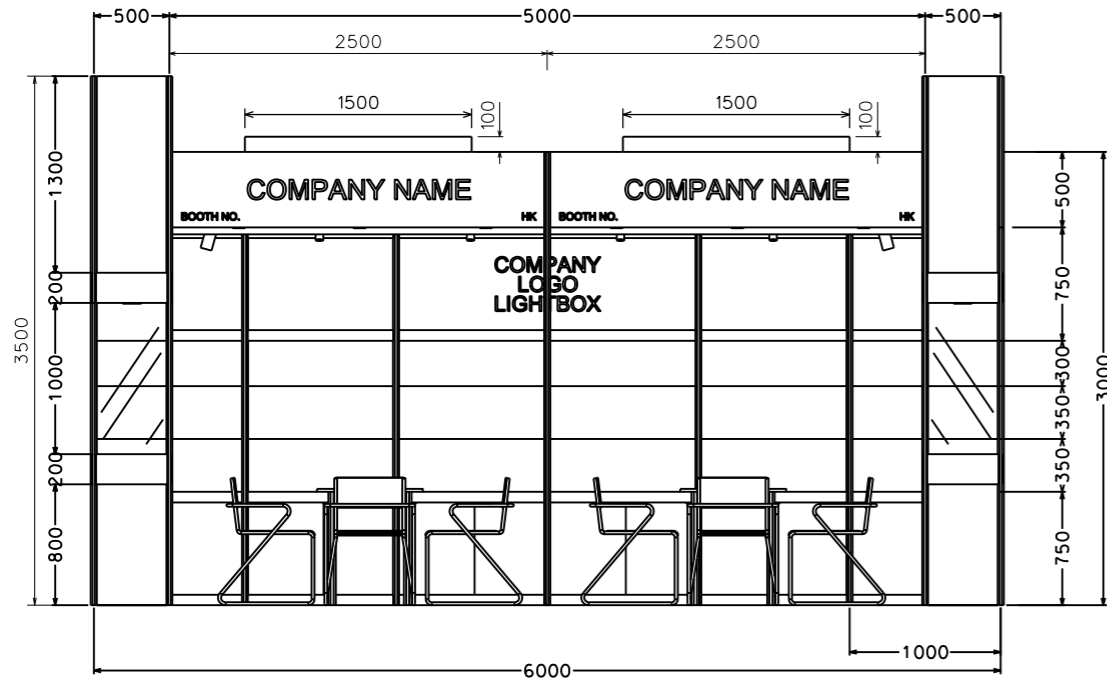

FRONT ELEVATION

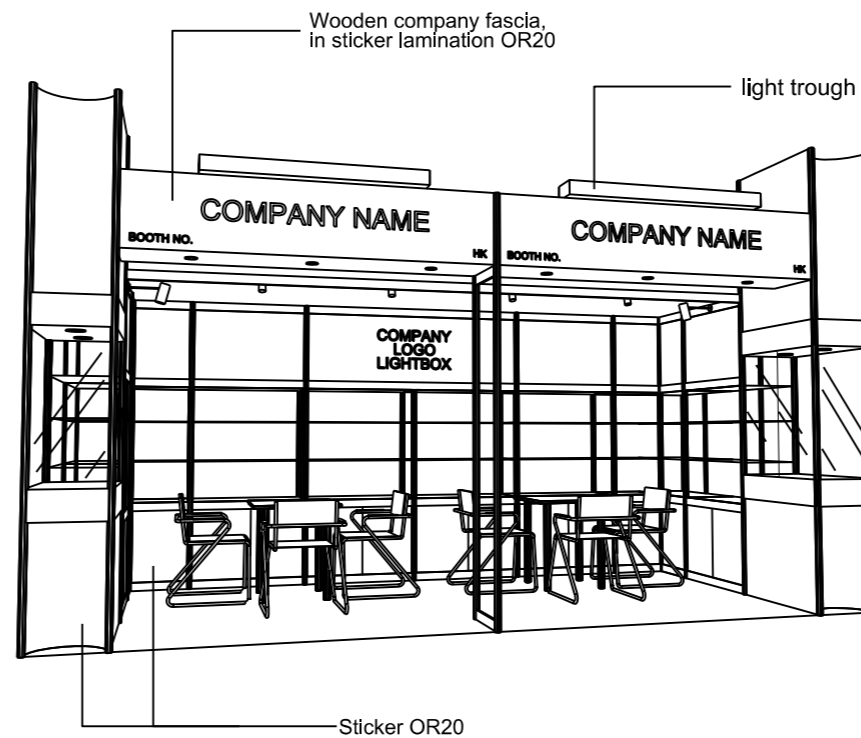

PERSPECTIVE N.T.S.



COLOUR PERSPECTIVE N.T.S.

BOOTH SPECIFICATION		QTY
	Front glass showcase in light orange sticker lamination with glass sliding door. 2 x 13W LED recess downlight & 2 x 7W LED uplight & downlight	2
	Company logo lightbox w/ 4 x LED T5 tube (2mL)	1
	Tall showcase in light orange sticker lamination (without glass door), w/ 2 layers glass shelf, 3 x 7W LED downlight, cabinet underneath (1mW x 0.5mD x 2.5mH)	9
	Square meeting table (0.7m X 0.7m x 0.75mH)	2
	Black leather chair	6
	Longarmed spotlight w/13 watt LED lamp (yellow)	2
	Spotlight w/13 watt LED lamp (yellow)	4
	LED T5 tube inside light trough (for fascia)	2
	500w Square pin power socket	2
	7W LED downlight (under fascia)	6

FILE PATH - L:\Local Fair Premium Booth 2011\SD-Layouts\SD-D-2dLay-out-update.dgn



NOTES UNLESS OTHERWISE SPECIFIED ALL DIMENSIONS ARE IN MM.

REVISION
09/01/2019

DATE: 09/01/2019
SCALE: 1 : 50 (A3)
DRAWN BY:
CHECKED BY:




TITLE
Premium Booth
SD-D-18
6X3

PROJECT
PREMIUM BOOTH
DATE:

SHEET
SD-D04

Premium Booth 6mW x 3mD LEFT CORNER BOOTH

SD-D-18-L-CNR
6mW x 3mD x 3.5mH

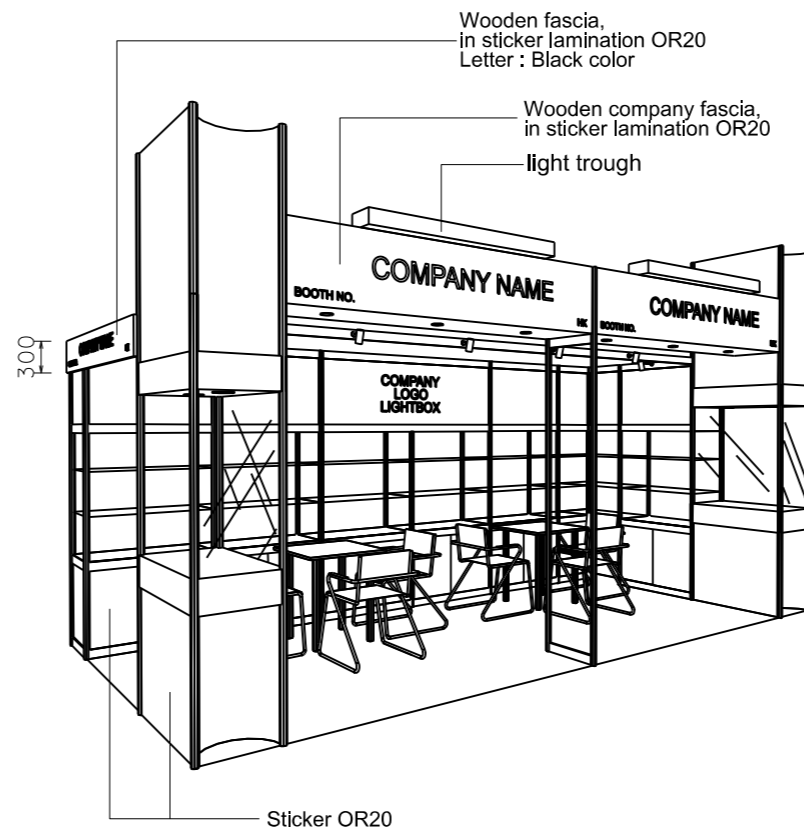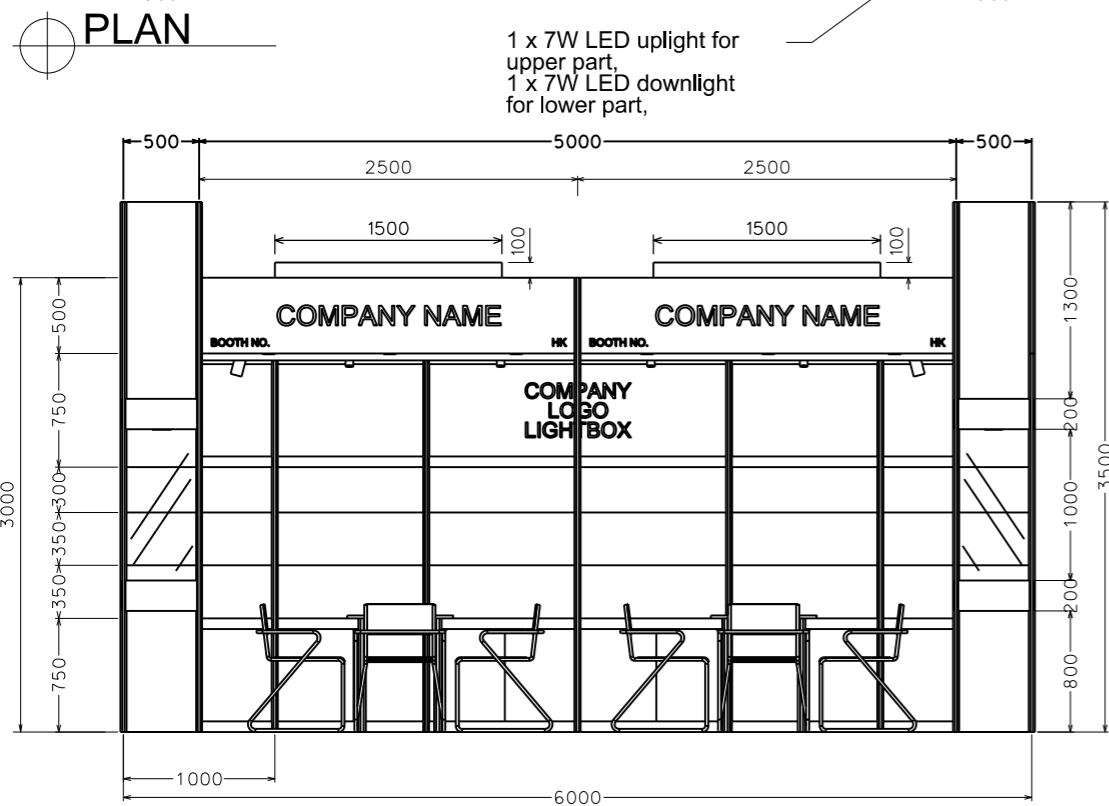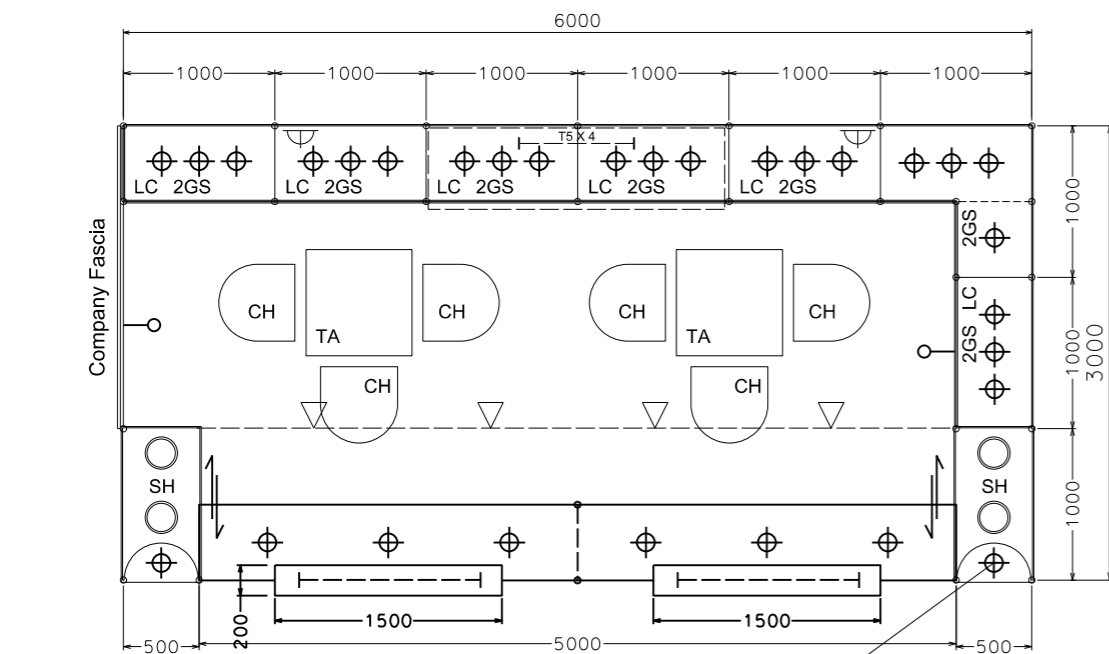

BOOTH SPECIFICATION		QTY
	Front glass showcase in light orange sticker lamination with glass sliding door. 2 x 13W LED recess downlight & 2 x 7W LED uplight & downlight	2
	Company logo lightbox w/ 4 x LED T5 tube (2mL)	1
	Tall showcase in light orange sticker lamination (without glass door), w/ 2 layers glass shelf, 3 x 7W LED downlight, cabinet underneath (1mW x 0.5mD x 2.5mH)	7.5
	Square meeting table (0.7m X0.7m x 0.75mH)	2
	Black leather chair	6
	Longarmed spotlight w/13 watt LED lamp (yellow)	2
	Spotlight w/13 watt LED lamp (yellow)	4
	LED T5 tube inside light trough (for fascia)	2
	500w Square pin power socket	2
	7W LED downlight (under fascia)	6

FILE PATH - L:\Local Fair Premium Booth 2011\SD-Layouts\SD-D layout-update.dgn



NOTES UNLESS OTHERWISE SPECIFIED ALL DIMENSIONS ARE IN MM.

.....

.....

.....

REVISION
09/01/2019

DATE: 09/01/2019
SCALE: 1 : 50 (A3)
DRAWN BY:
CHECKED BY:


TITLE
Premium Booth
SD-D-18-L
Cnr
6x3

PROJECT
PREMIUM BOOTH
DATE:

SHEET
SD-D04a


Premium Booth 6mW x 3mD RIGHT CORNER BOOTH

SD-D-18-R-CNR
6mW x 3mD x 3.5mH

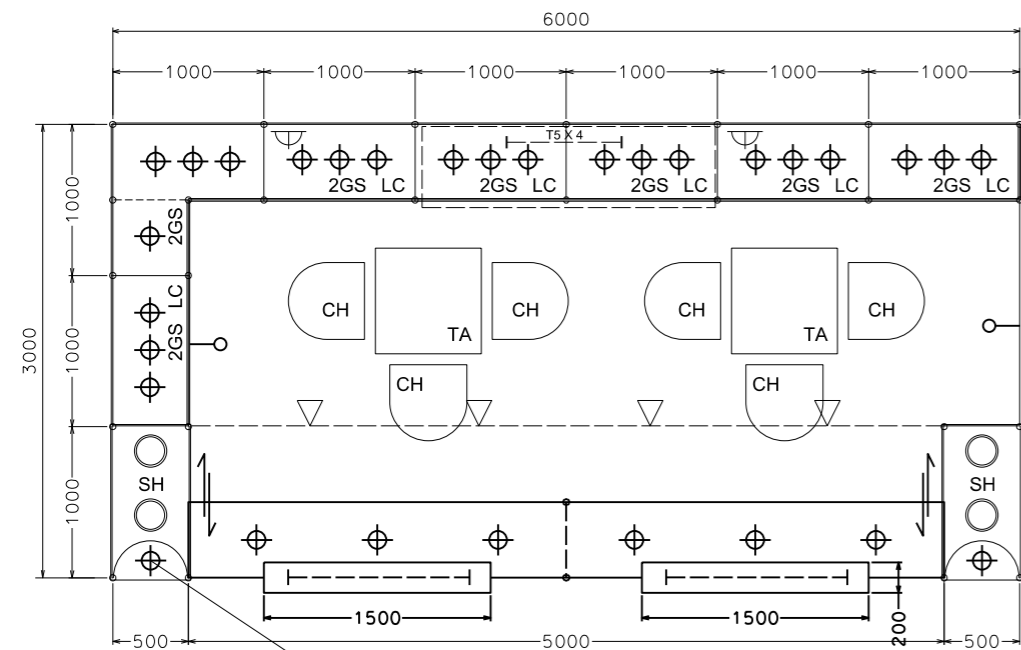


PLAN

1 x 7W LED uplight for upper part.
1 x 7W LED downlight for lower part.

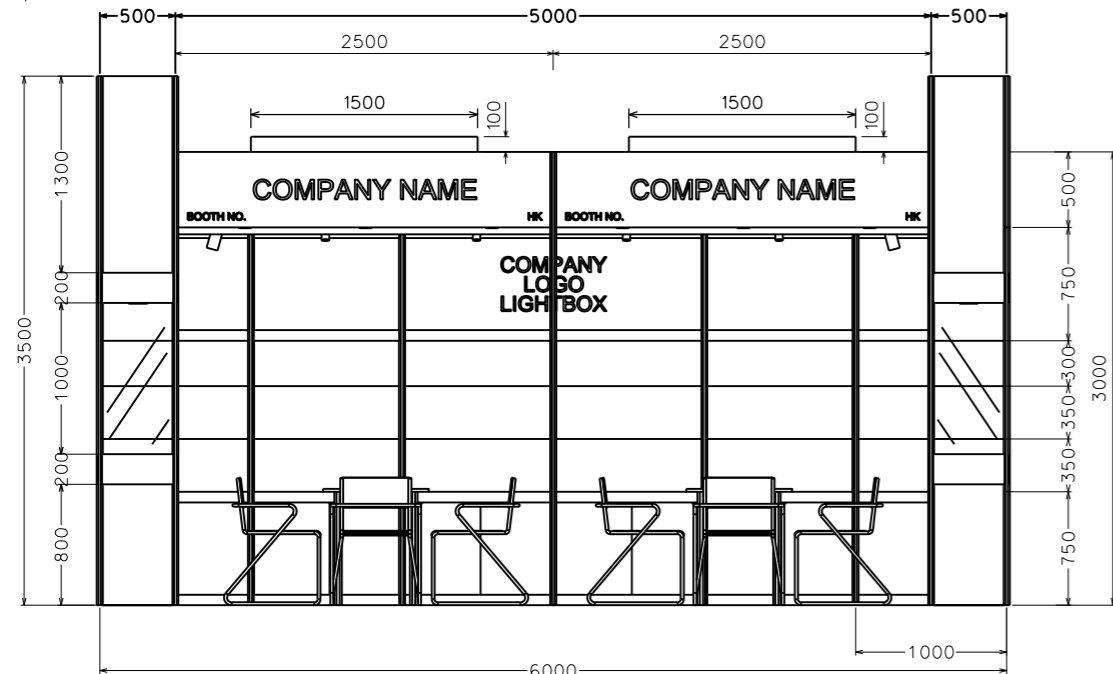

FRONT ELEVATION

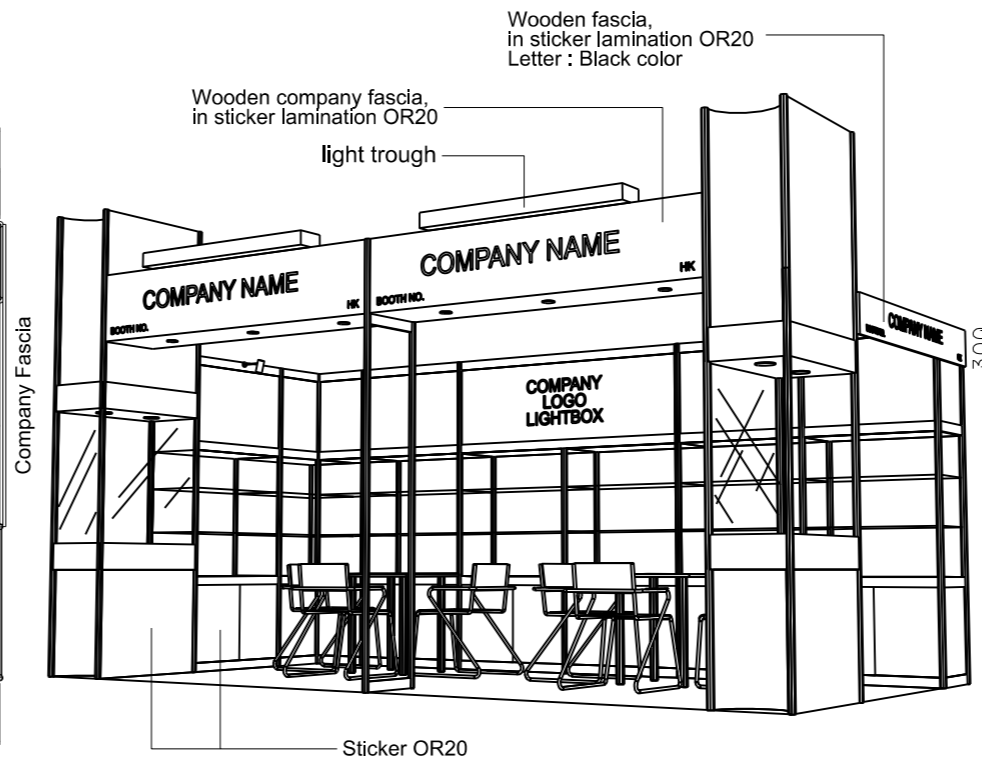

PERSPECTIVE N.T.S.



COLOUR PERSPECTIVE N.T.S.

BOOTH SPECIFICATION	QTY
Front glass showcase in light orange sticker lamination with glass sliding door. 2 x 13W LED recess downlight & 2 x 7W LED uplight & downlight	2
Company logo lightbox w/ 4 x LED T5 tube (2mL)	1
Tall showcase in light orange sticker lamination (without glass door), w/ 2 layers glass shelf, 3 x 7W LED downlight, cabinet underneath (1mW x 0.5mD x 2.5mH)	7.5
Square meeting table (0.7m X0.7m x 0.75mH)	2
Black leather chair	6
Longarmed spotlight w/13 watt LED lamp (yellow)	2
Spotlight w/13 watt LED lamp (yellow)	4
LED T5 tube inside light trough (for fascia)	2
500w Square pin power socket	2
7W LED downlight (under fascia)	6

FILE PATH - L:\Local Fair Premium Booth 2011\SD-Layouts\SD-D-2dLay-out-update.dgn



NOTES UNLESS OTHERWISE SPECIFIED ALL DIMENSIONS ARE IN MM.

REVISION
09/01/2019

DATE: 09/01/2019

SCALE: 1 : 50 (A3)

DRAWN BY:

CHECKED BY:

TITLE

Premium Booth
SD-D-18-R
Cnr
6x3

PROJECT

PREMIUM BOOTH

DATE:

SHEET

SD-D04b