



# Premium Booth 9mW x 3mD One side open


SD-A-27  
9mW x 3mD x 3.5mH

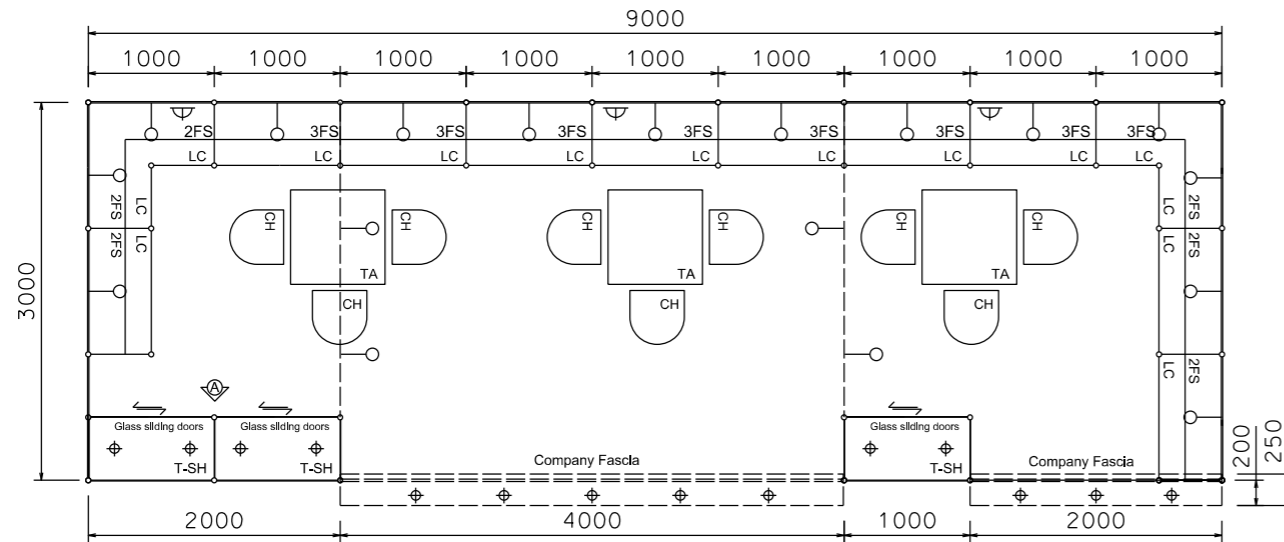


PLAN

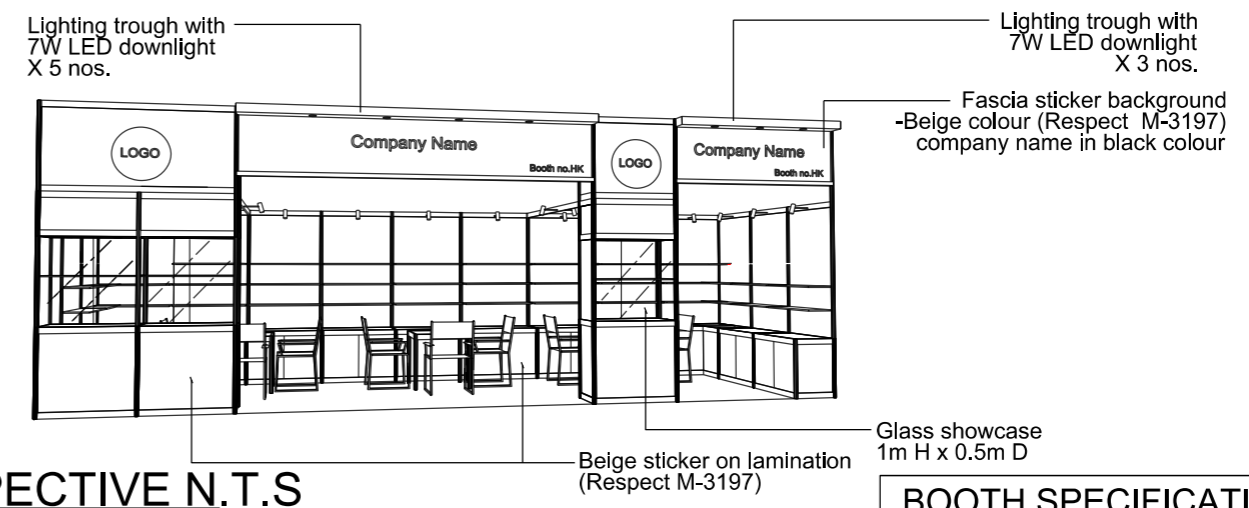

PERSPECTIVE N.T.S

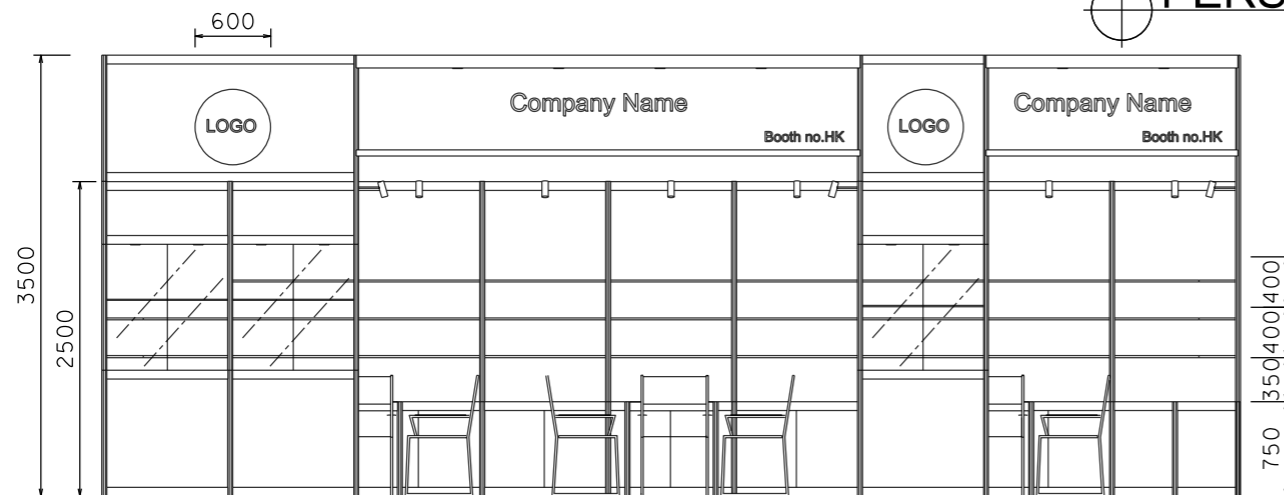

FRONT ELEVATION

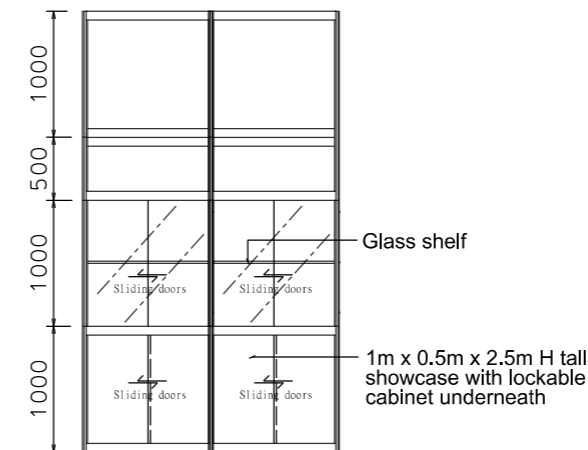

VIEW A

BOOTH SPECIFICATION		QTY
	Tall showcase in beige sticker lamination, 1 layer of glass shelf, 2x 7W LED downlights	3
	Lockable cabinet in beige sticker lamination (1mL x 0.5mD x 0.75mH)	13
	Wooden shelf (flat) (1mL x 0.3mD)	36
	Square meeting table (0.7m X 0.7m x 0.75mH)	3
	Black leather chair	9
	13W LED Lamp Longarmed Spotlight (yellow)	18
	7W LED light (for fascia)	8
	500w Square pin power socket	3
	Company Logo	2

FILE PATH : L:\Local Fair Premium Booth 2011\SD\Layouts\SD-A-Layout-New.dgn



**NOTES**

UNLESS OTHERWISE SPECIFIED ALL DIMENSIONS ARE IN MM.

.....  
.....  
.....

REVISION  
16-03-2010  
05-05-2015  
20-10-2015  
08-01-2019

DATE: 08-01-2019  
SCALE: 1 : 60 (A3)  
DRAWN BY: ..  
CHECKED BY: .....

**TITLE**

Premium Booth SD-A-27

**PROJECT**

PREMIUM BOOTH 9m x 3m


DATE: XXXXXXXX

SHEET


SD-A09a

# Premium Booth 9mW x 3mD Left Corner Booth



SD-A-27 L-Cnr  
9mW x 3mD x 3.5mH

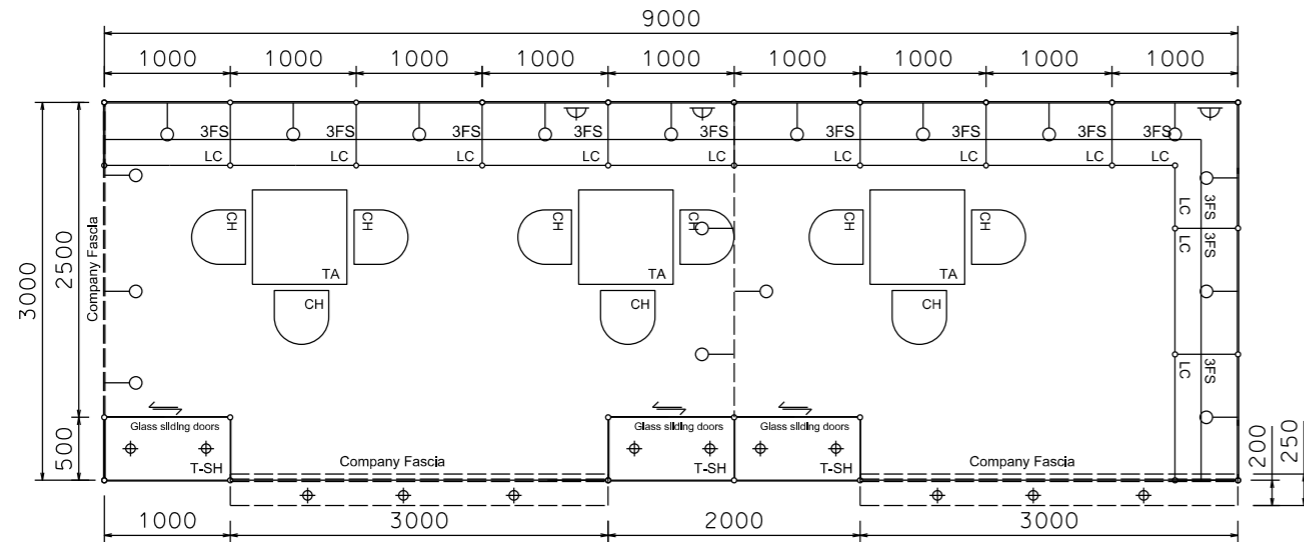


PLAN

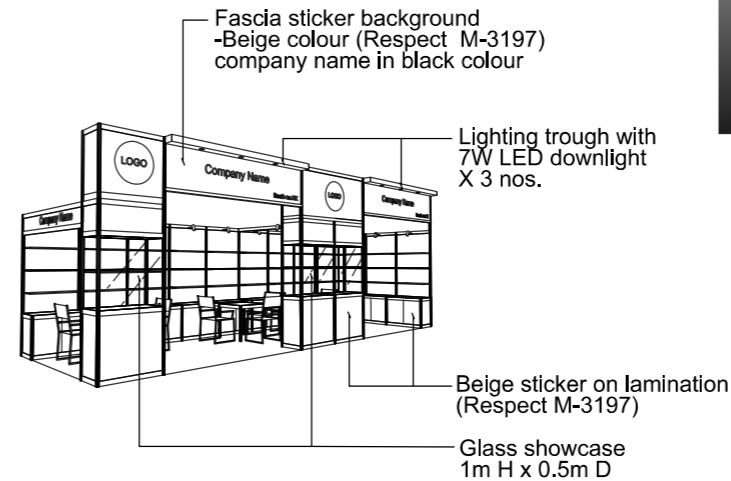

PERSPECTIVE N.T.S

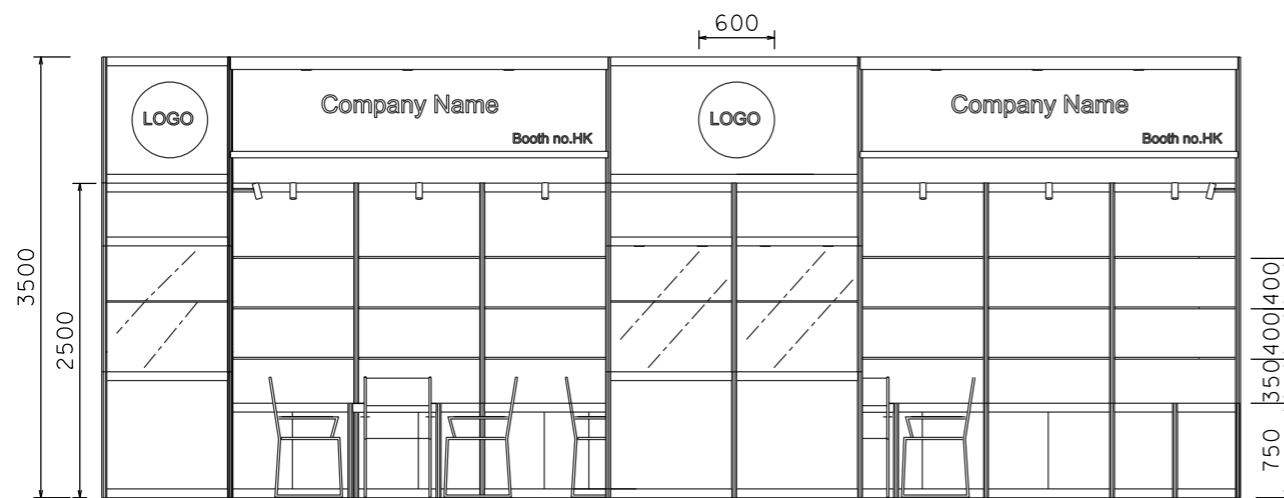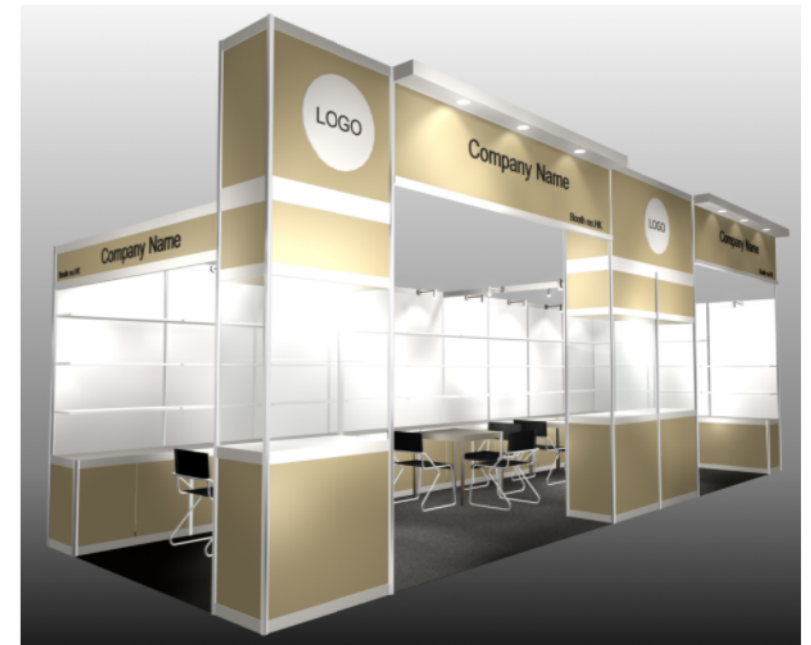

FRONT ELEVATION

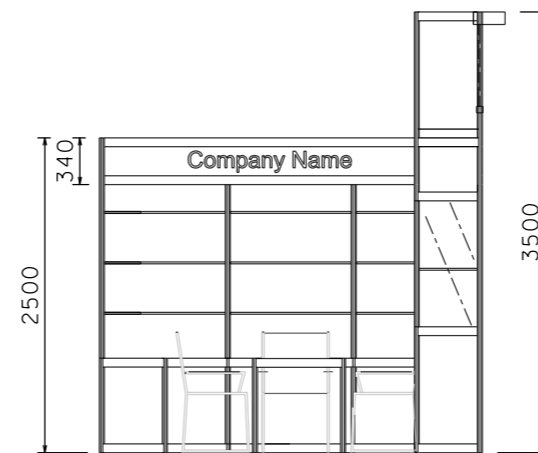

SIDE ELEVATION

BOOTH SPECIFICATION		QTY
	Tall showcase in beige sticker lamination, 1 layer of glass shelf, 2x 7W LED downlights	3
	Lockable cabinet in beige sticker lamination (1mL x 0.5mD x 0.75mH)	11.5
	Wooden shelf (flat) (1mL x 0.3mD)	36
	Square meeting table (0.7m X 0.7m x 0.75mH)	3
	Black leather chair	9
	13W LED Lamp Longarmed Spotlight (yellow)	18
	7W LED light (for fascia)	6
	500w Square pin power socket	3
	Company Logo	2

NOTES UNLESS OTHERWISE SPECIFIED ALL DIMENSIONS ARE IN MM.

REVISION  
03-03-2011  
05-05-2015  
20-10-2015  
08-01-2019

DATE: 08-01-2019

SCALE: 1 : 60 (A3)

DRAWN BY: ..

CHECKED BY: .....

TITLE

Premium Booth  
SD-A-27  
L-Corner

PROJECT

PREMIUM BOOTH  
9m x 3m  
Corner

DATE: XXXXXXXX



SHEET

SD-A09a



# Premium Booth 9mW x 3mD Right Corner Booth

SD-A-27\_R-Cnr  
9mW x 3mD x 3.5mH

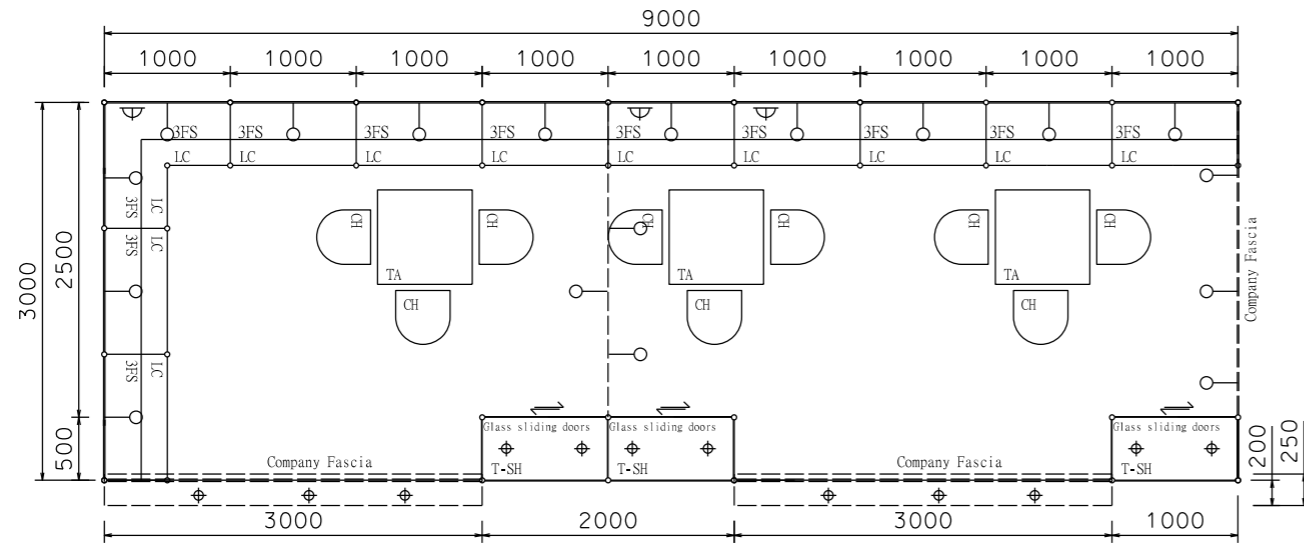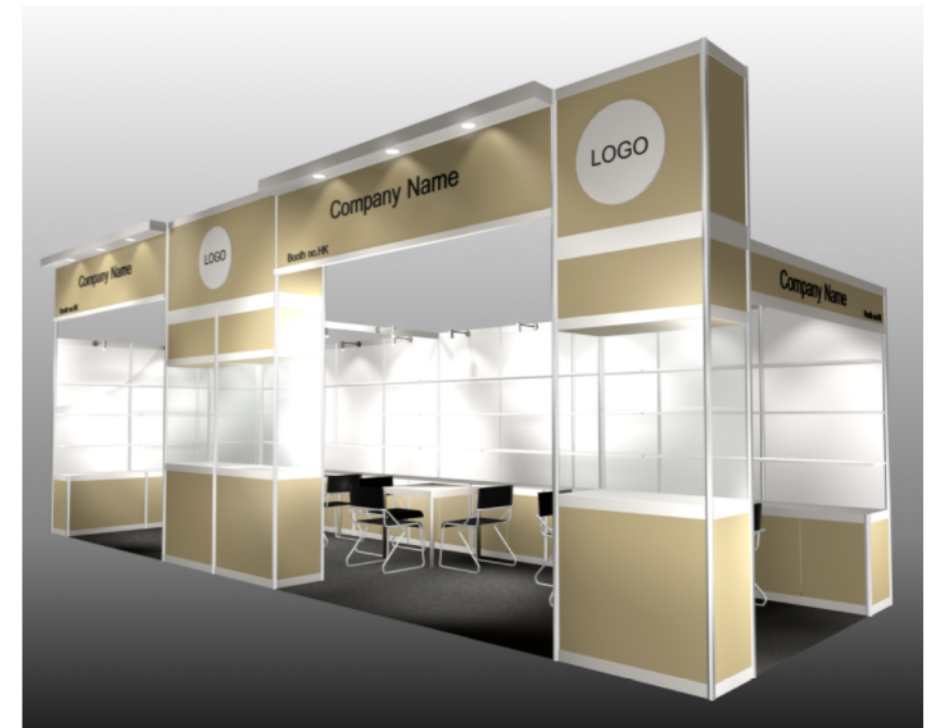

Fascia sticker background  
-Beige colour (Respect M-3197)  
company name in black colour

Lighting trough  
with 7W LED  
downlight  
X 3 nos.





Beige sticker on  
lamination  
(Respect M-3197)

Glass showcase  
1m H x 0.5m D

PLAN

PERSPECTIVE N.T.S

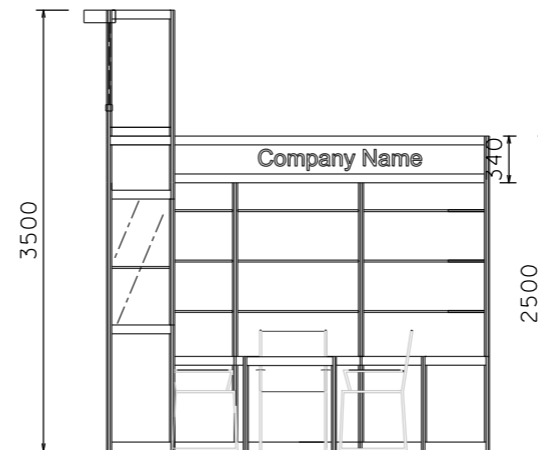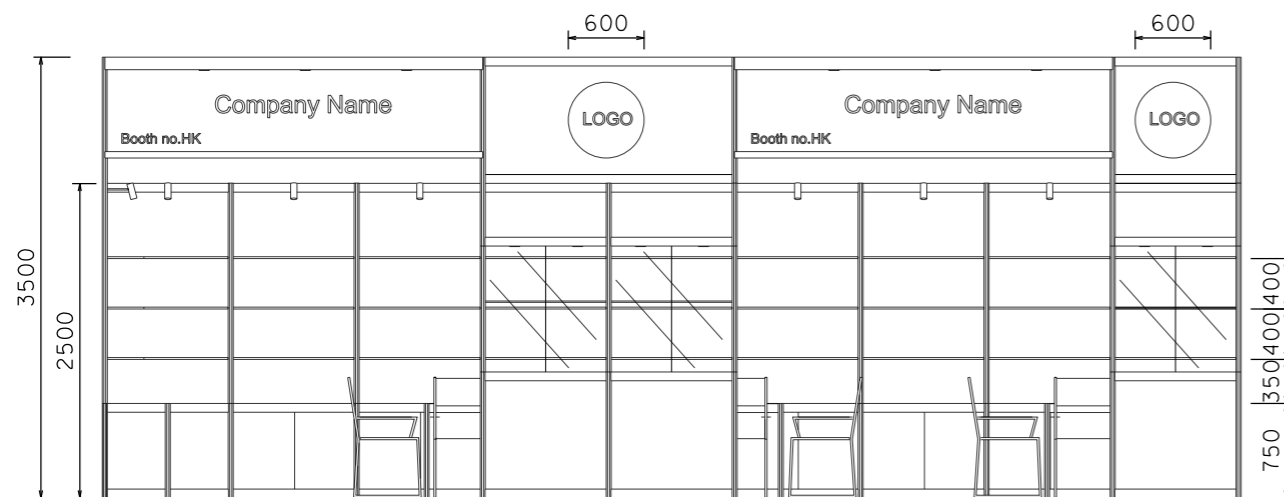

FRONT ELEVATION

SIDE ELEVATION

BOOTH SPECIFICATION		QTY
	Tall showcase in beige sticker lamination, 1 layer of glass shelf, 2x 7W LED downlights	3
	Lockable cabinet in beige sticker lamination (1mL x 0.5mD x 0.75mH)	11.5
	Wooden shelf (flat) (1mL x 0.3mD)	36
	Square meeting table (0.7m X 0.7m x 0.75mH)	3
	Black leather chair	9
	13W LED Lamp Longarmed Spotlight (yellow)	18
	7W LED light (for fascia)	6
	500w Square pin power socket	3
	Company Logo	2

FILE PATH - L:\Local Fair Premium Booth 2011\SD\SD-Layouts\SD-A-Layout\_New.dgn



## NOTES

UNLESS OTHERWISE SPECIFIED ALL DIMENSIONS ARE IN MM.

.....  
.....  
.....

REVISION  
14/11/2011  
20-10-2015  
08-01-2019

DATE: 08-01-2019  
SCALE: 1 : 60 (A3)  
DRAWN BY: ..  
CHECKED BY: .....

## TITLE

Premium Booth  
SD-A-27  
R-Corner

## PROJECT

PREMIUM BOOTH  
9m x 3m  
Right Corner

DATE: XXXXXXXX

SHEET

SD-A09b