



Premium Booth 6mW x 3mD One side open


SD-C-18
6mW x 3mD x 3.5mH

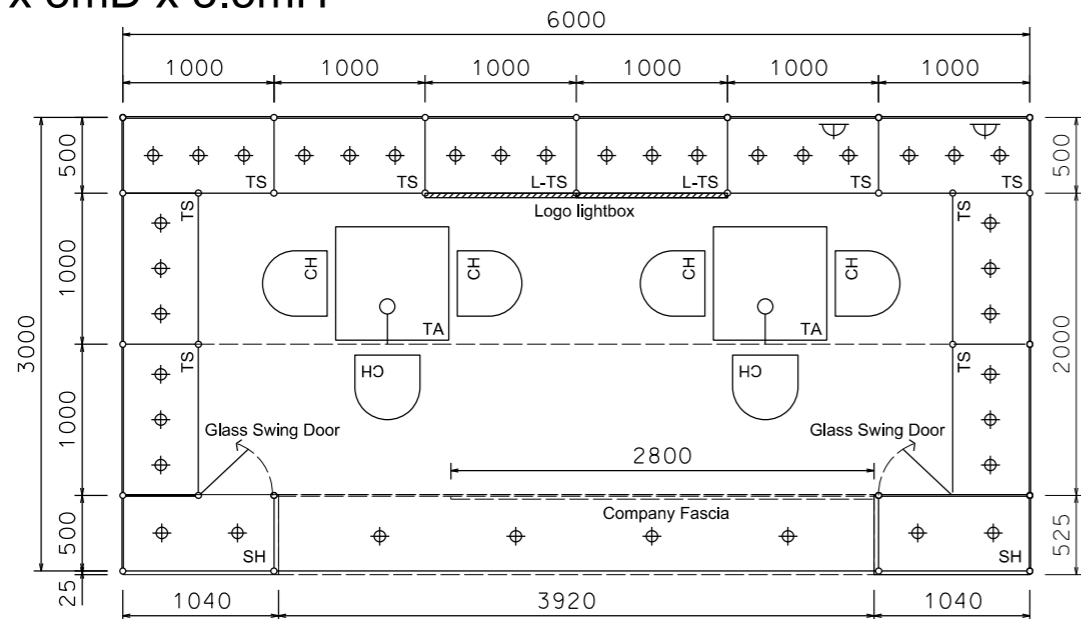

PLAN

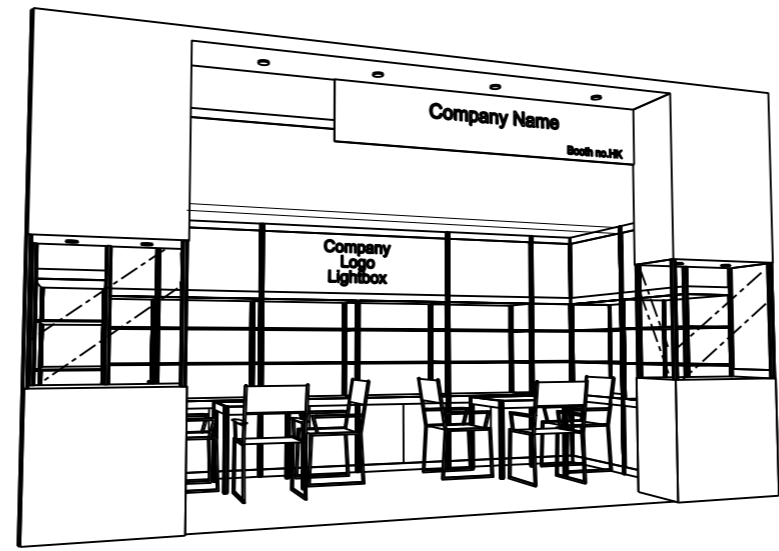

PERSPECTIVE N.T.S

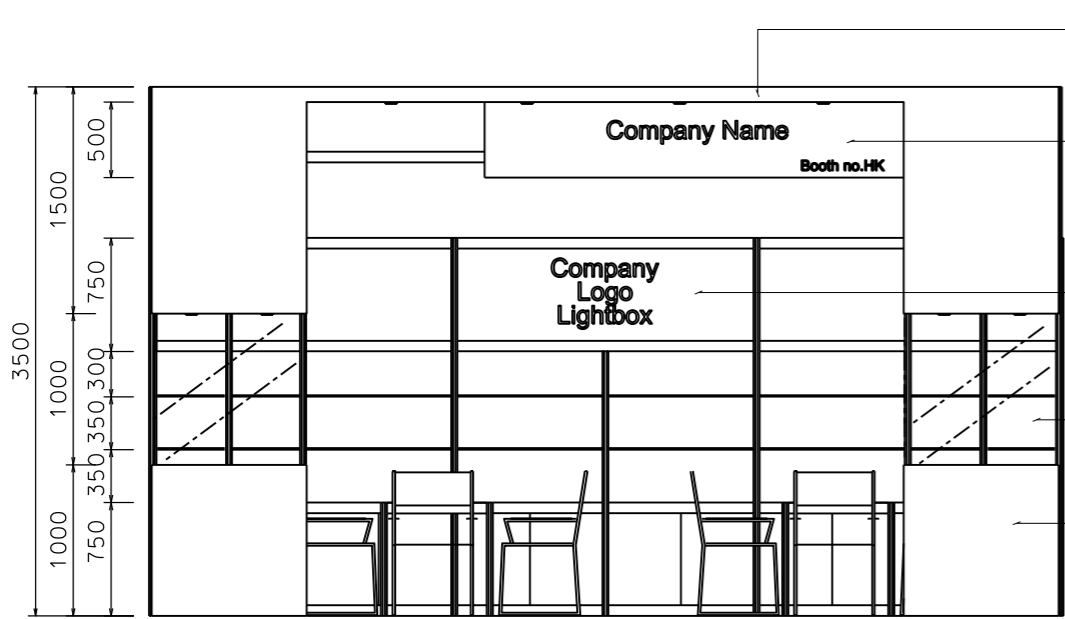

FRONT ELEVATION

- Lighting trough with 7W LED downlight X 4 nos.
- 2.8m W x 0.5m H Plywd fin. Company fascia w/ company name in black sticker, white background
- Milky acrylic lightbox w/. company logo (2ML)
- Front glass showcase with glass swing door 1m H x 0.5m D x 1mW
- Plywd in sticker 'Respect' M-3194

BOOTH SPECIFICATION		QTY
	Tall showcase with 2 layers of glass shelf (with no door), 3 x 7W LED downlights, with cabinet underneath (1mL x 0.5mD x 2.5mH)	10
	Front showcase in sticker laminate finish with glass swing door w/ 2 x 7W LED downlight (no glass shelf) (1mL x 0.5mD x 3.5mH)	2
	Square meeting table (0.7m X0.7m x 0.75mH)	2
	Black leather chair	6
	Longarmed spotlight w/13 watt LED lamp (yellow)	2
	7W LED light (for fascia)	4
	500w Square pin power socket	2
	Company Logo Lightbox (2mL x 0.75mH)	1

FILE PATH - L:\Local Fair Premium Booth 2011\SD-Layouts\SD-C layout\SD-C-2d\layout_update_13w.dgn



NOTES UNLESS OTHERWISE SPECIFIED ALL DIMENSIONS ARE IN MM.	
.....
.....
.....

REVISION
11-05-2009
08-07-2009
14-09-2009
20-01-2010
22-01-2010
30-03-2011
05-05-2015
08-01-2019

DATE:	08-01-2019
SCALE:	1 : 50 (A3)
DRAWN BY:	..
CHECKED BY:


TITLE	Premium Booth SD-C-18
-------	-----------------------

PROJECT	PREMIUM BOOTH 6m x 3m
DATE:	XXXXXXXX


SHEET SD-C05

Premium Booth 6mW x 3mD Left Corner Booth


SD-C-18-L Cnr
6mW x 3mD x 3.5mH

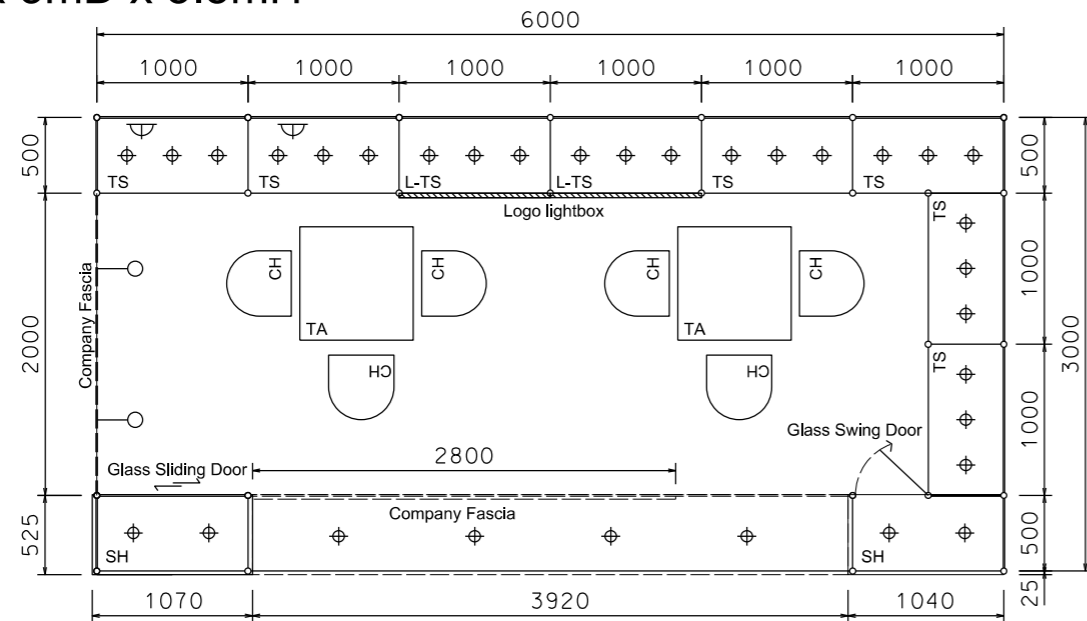

PLAN

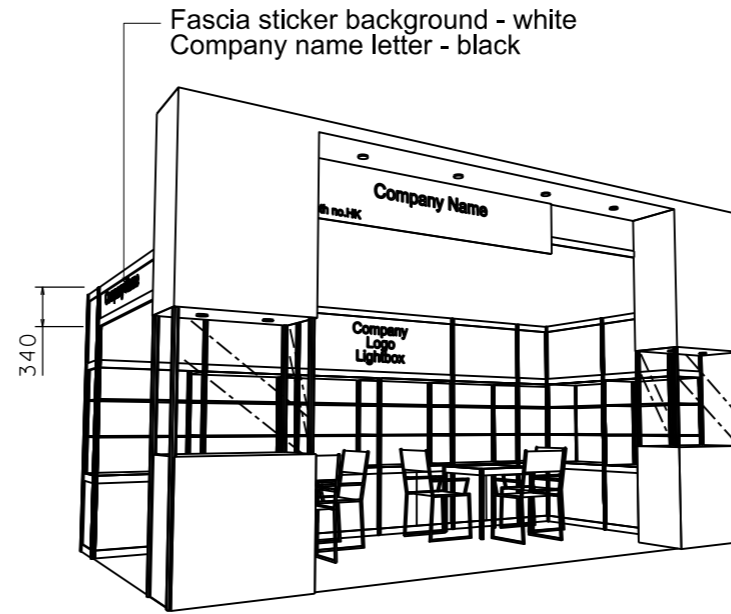

PERSPECTIVE N.T.S

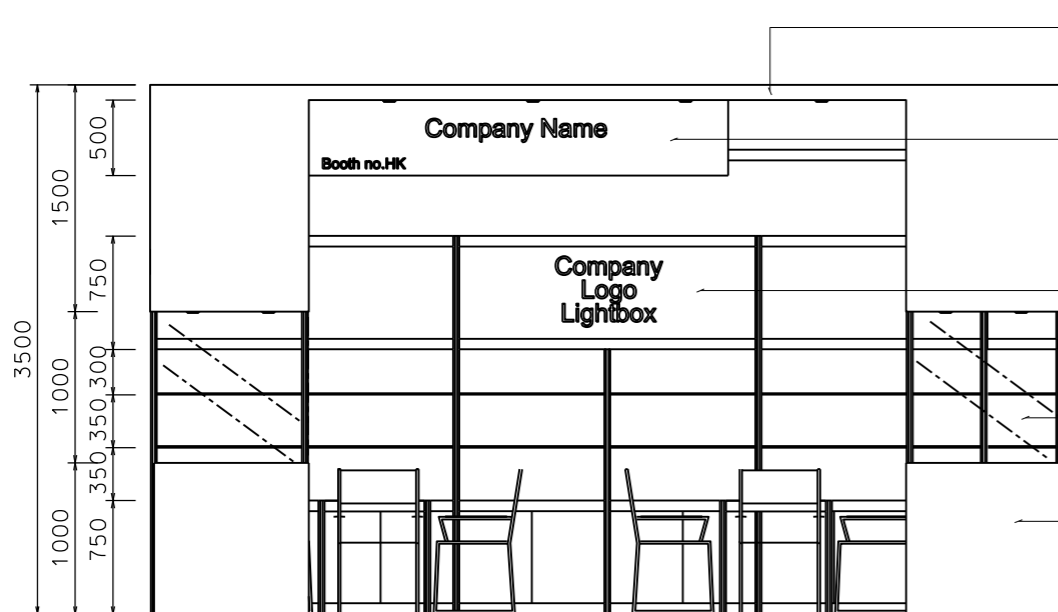

FRONT ELEVATION

- Lighting trough with 7W LED downlight X 4 nos.
- 2.8m W x 0.5m H Plywd fin. Company fascia w/ company name in black sticker, white background
- Milky acrylic lightbox w/. company logo (2ML)
- Front glass showcase with glass swing door 1m H x 0.5m D x 1mW
- Plywd in sticker 'Respect' M-3194

BOOTH SPECIFICATION		QTY
	Tall showcase with 2 layers of glass shelf (with no door), 3 x 7W LED downlights, with cabinet underneath (1mL x 0.5mD x 2.5mH)	8
	Front showcase in sticker laminate finish with glass swing door w/ 2 x 7W LED downlight (no glass shelf) (1mL x 0.5mD x 3.5mH)	1
	Front showcase in sticker laminate finish with glass sliding door w/ 2 x 7W LED downlight (no glass shelf) (1mL x 0.5mD x 3.5mH)	1
	Square meeting table (0.7m X0.7m x 0.75mH)	2
	Black leather chair	6
	Longarmed spotlight w/13 watt LED lamp (yellow)	2
	7W LED light (for fascia)	4
	500w Square pin power socket	2
	Company Logo Lightbox (2mL x 0.75mH)	1

FILE PATH - L:\Local Fair Premium Booth 2011\SD-Layouts\SD-C layout\SD-C-2dlayout_update_13w.dgn



NOTES UNLESS OTHERWISE SPECIFIED ALL DIMENSIONS ARE IN MM.

.....
.....
.....

.....
.....
.....

REVISION
08-07-2009 .
14-09-2009
20-01-2010
22-01-2010
30-03-2011
05-05-2015
08-01-2019

DATE: 08-01-2019
SCALE: 1 : 50 (A3)
DRAWN BY: ..
CHECKED BY:


TITLE
Premium Booth
SD-C-18
L-Corner

PROJECT
PREMIUM BOOTH
6m x 3m
Corner
DATE: XXXXXXXX


SHEET
SD-C05b

Premium Booth 6mW x 3mD Right Corner Booth

SD-C-18-R Cnr
6mW x 3mD x 3.5mH

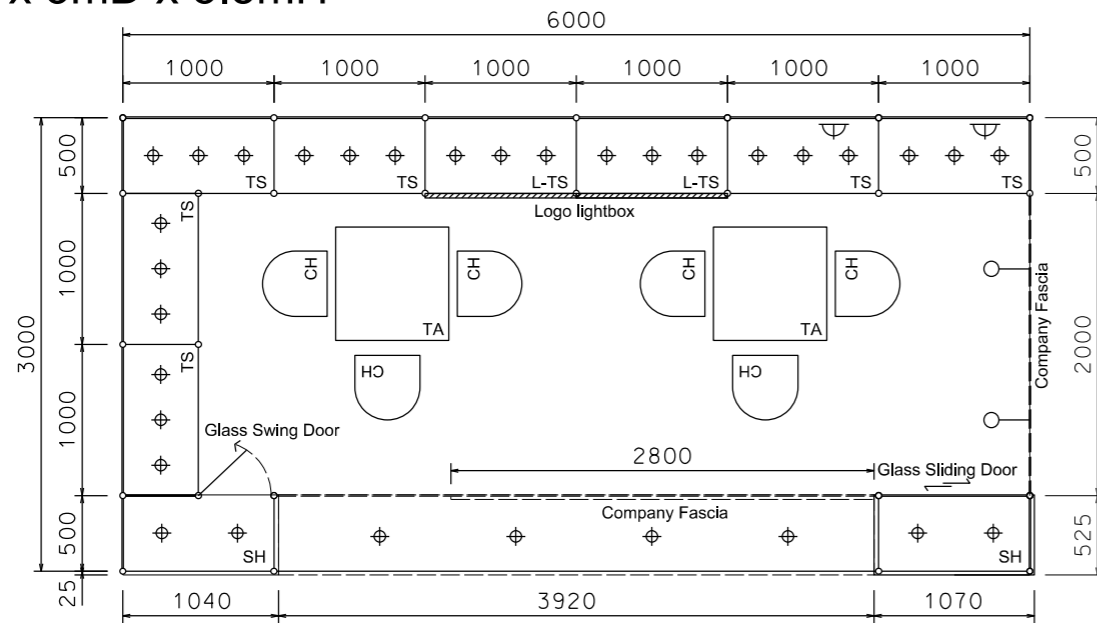


PLAN

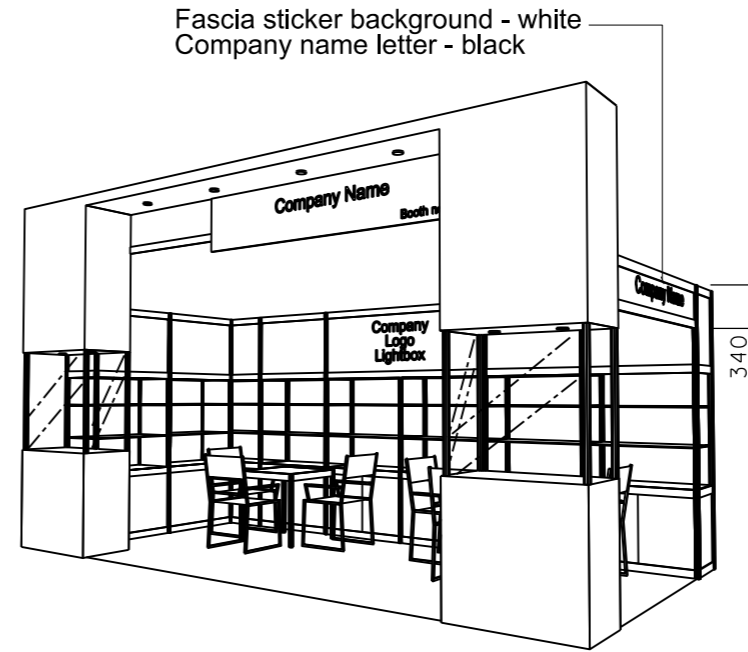

PERSPECTIVE N.T.S



COLOUR PERSPECTIVE N.T.S

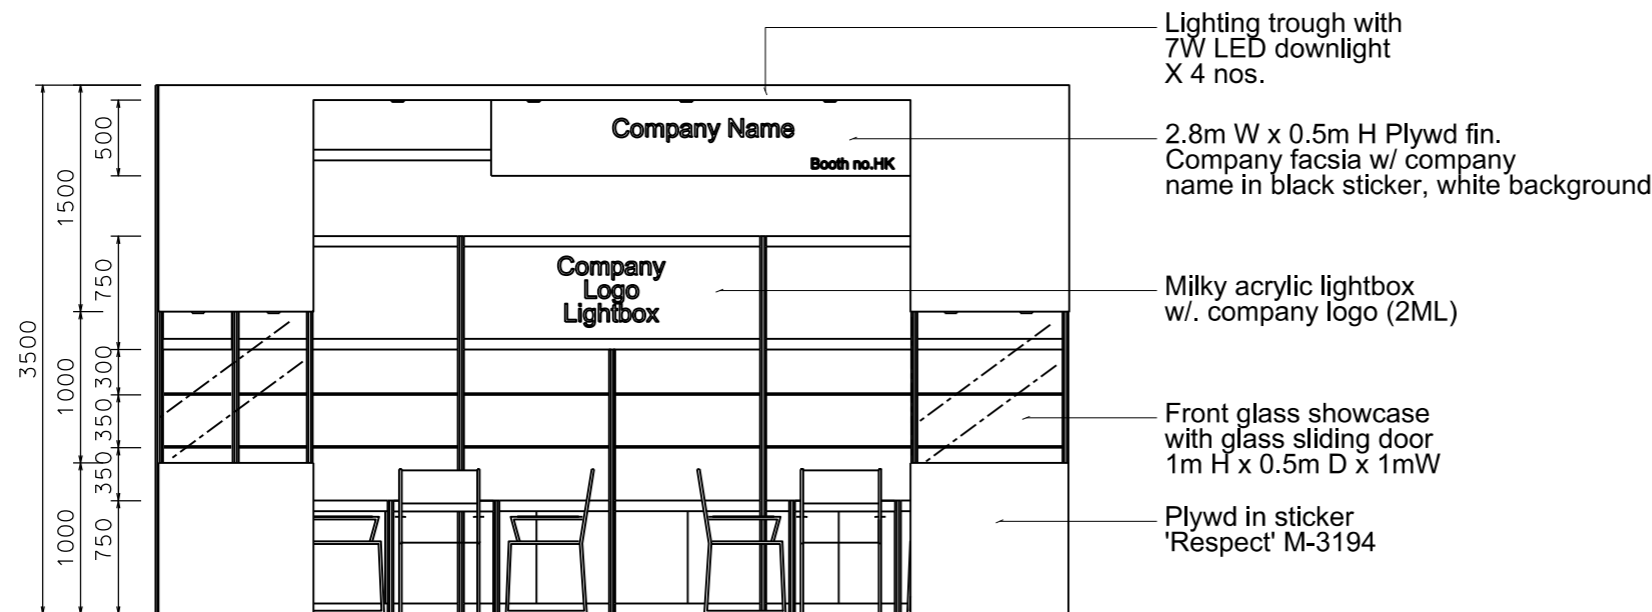

FRONT ELEVATION

BOOTH SPECIFICATION		QTY
	Tall showcase with 2 layers of glass shelf (with no door), 3 x 7W LED downlights, with cabinet underneath (1mL x 0.5mD x 2.5mH)	8
	Front showcase in sticker laminate finish with glass swing door w/ 2 x 7W LED downlight (no glass shelf) (1mL x 0.5mD x 3.5mH)	1
	Front showcase in sticker laminate finish with glass sliding door w/ 2 x 7W LED downlight (no glass shelf) (1mL x 0.5mD x 3.5mH)	1
	Square meeting table (0.7m X 0.7m x 0.75mH)	2
	Black leather chair	6
	Longarmed spotlight w/13 watt LED lamp (yellow)	2
	7W LED light (for fascia)	4
	500w Square pin power socket	2
	Company Logo Lightbox (2mL x 0.75mH)	1

FILE PATH - L:\Local Fair Premium Booth 2011\SD-Layouts\SD-C layout\SD-C-2d\layout_update_13w.dgn



NOTES UNLESS OTHERWISE SPECIFIED ALL DIMENSIONS ARE IN MM.

.....
.....
.....

REVISION
08-07-2009
14-09-2009
20-01-2009
22-01-2010
30-03-2011
05-05-2015
08-01-2019

DATE:	08-01-2019
SCALE:	1 : 50 (A3)
DRAWN BY:	..
CHECKED BY:

TITLE
Premium Booth
SD-C-18
R-Corner

PROJECT
PREMIUM BOOTH
6m x 3m
Corner
DATE: XXXXXXXX

SHEET
SD-C05a