



Premium Booth 5mW x 3mD One side open

SD-A-W15
5mW x 3mD x 3.5mH

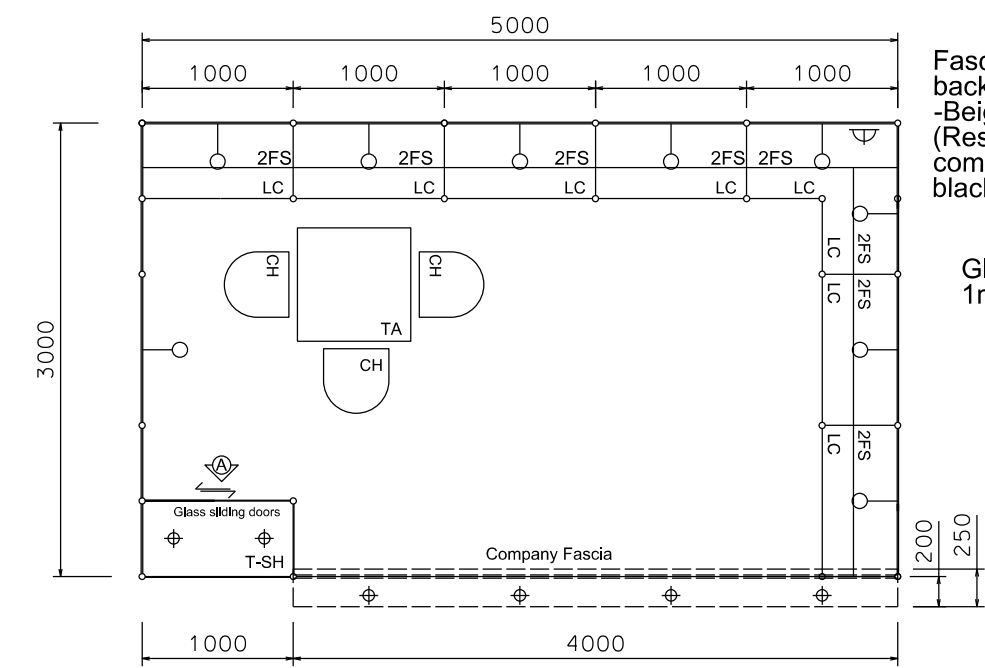


PLAN

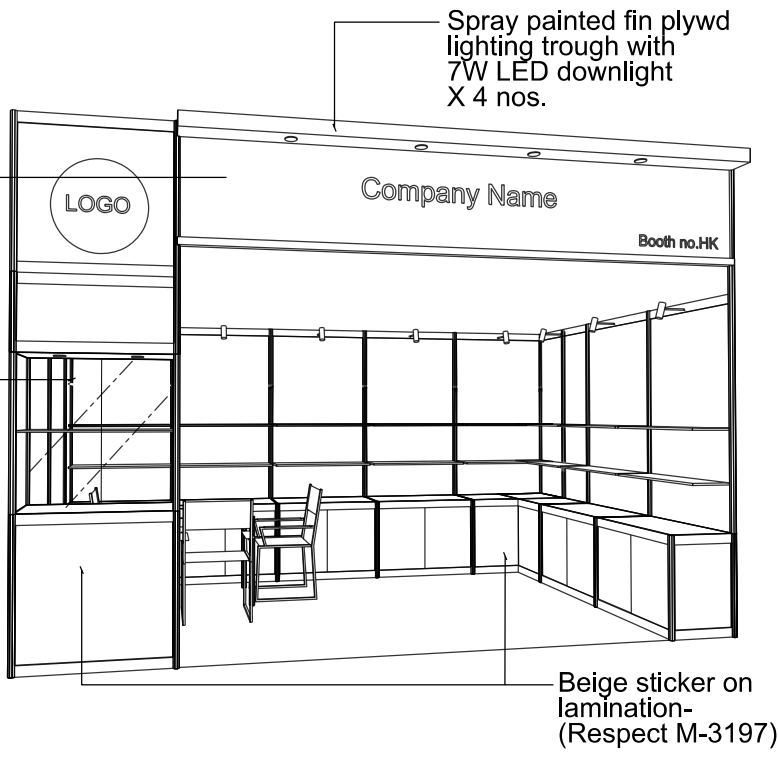


PERSPECTIVE N.T.S



COLOUR PERSPECTIVE N.T.S

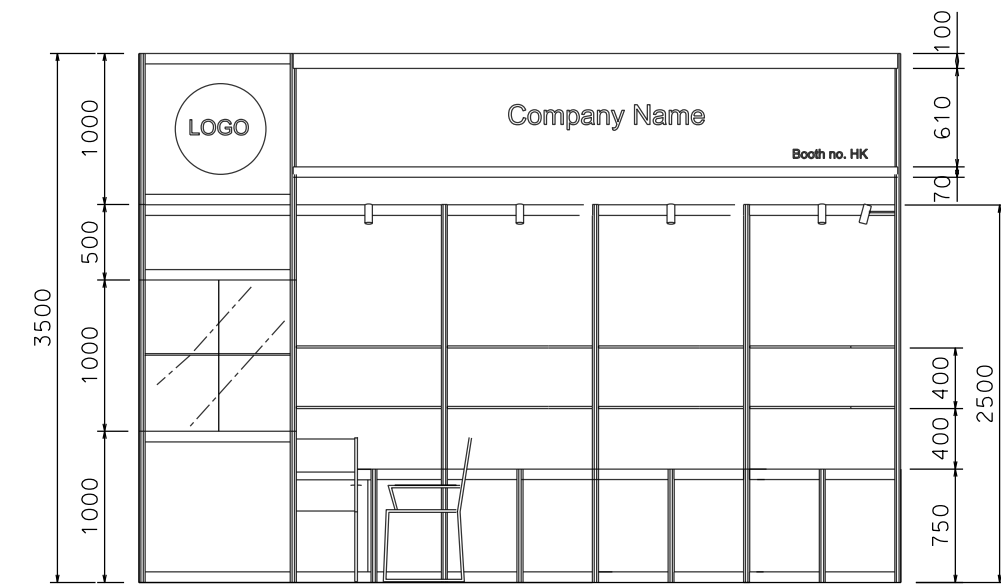

FRONT ELEVATION

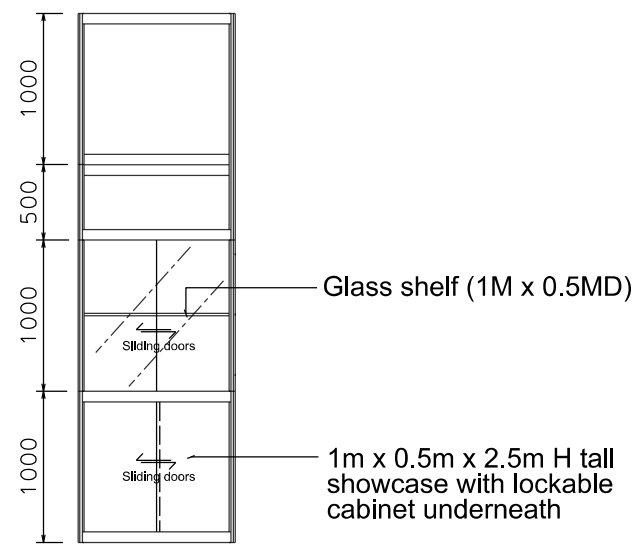

VIEW A

BOOTH SPECIFICATION		QTY
	Tall showcase in beige sticker lamination, 1 layer of glass shelf, 2x 7W LED downlights	1
	Lockable cabinet in beige sticker lamination (1mL x 0.5mD x 0.75mH)	7.5
	Wooden shelf (flat) (1mL x 0.3mD)	16
	Square meeting table (0.7m X0.7m x 0.75mH)	1
	Black leather chair	3
	13W LED Lamp Longarmed Spotlight (yellow)	9
	7W LED light (for fascia)	4
	500w Square pin power socket	1
	Company Logo	1



NOTES UNLESS OTHERWISE SPECIFIED ALL DIMENSIONS ARE IN MM.

REVISION
09-02-2009 .
18-05-2009
15-07-2009
21-01-2010
08-01-2019

DATE: 08-01-2019
SCALE: 1 : 50 (A3)
DRAWN BY: ..
CHECKED BY:


TITLE
Premium Booth
SD-A-W15

PROJECT
PREMIUM BOOTH
5m x 3m
DATE: XXXXXXXX


SHEET
SD-A04

Premium Booth 5mW x 3mD Left Corner Booth


SD-A-W15 L-Cnr
5mW x 3mD x 3.5mH

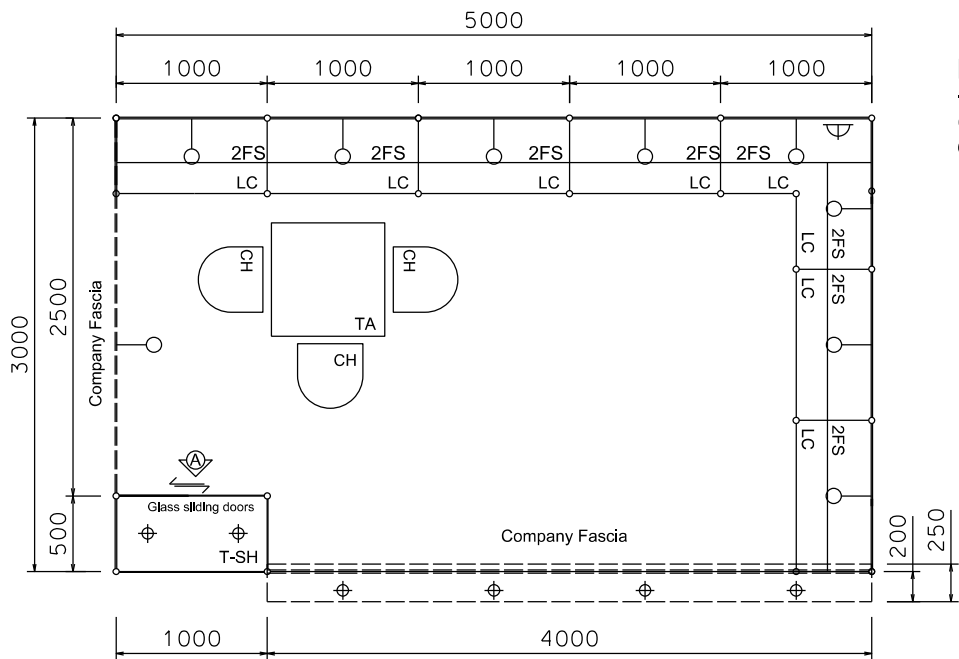


PLAN

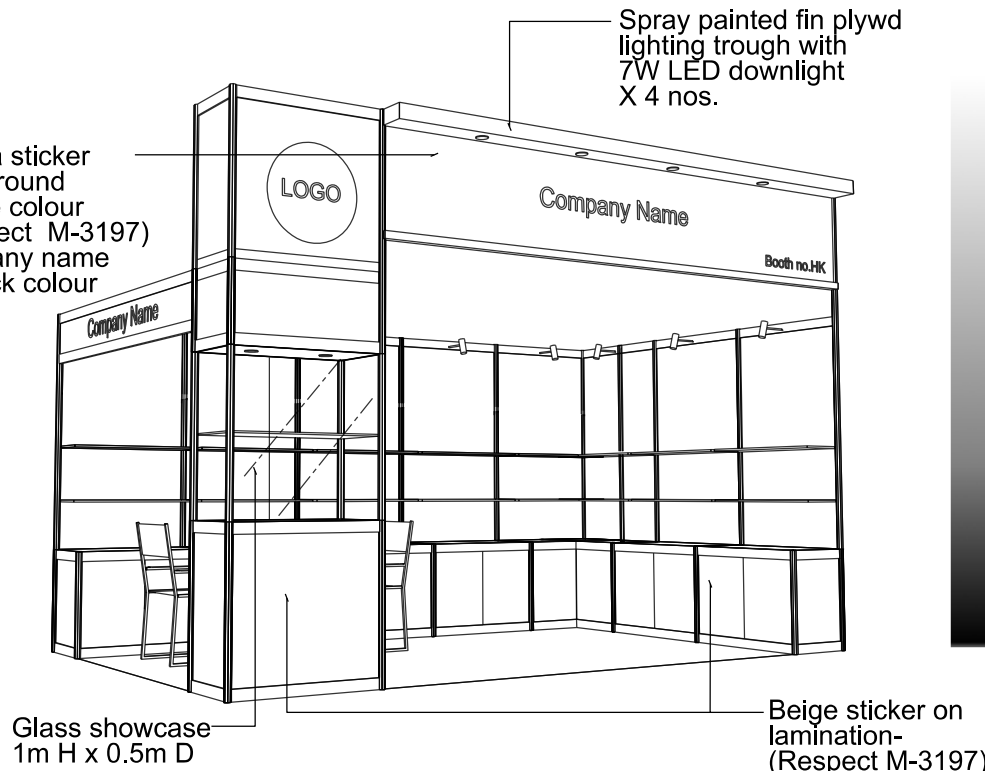


PERSPECTIVE N.T.S

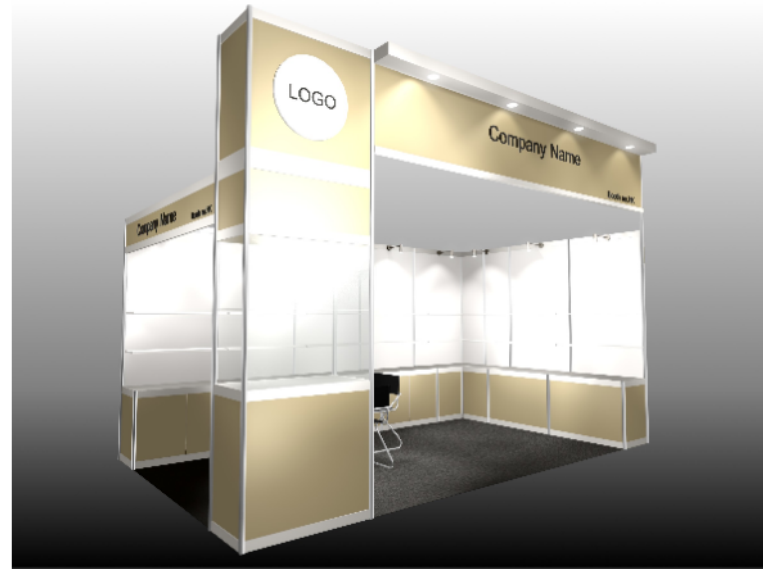

COLOUR PERSPECTIVE N.T.S

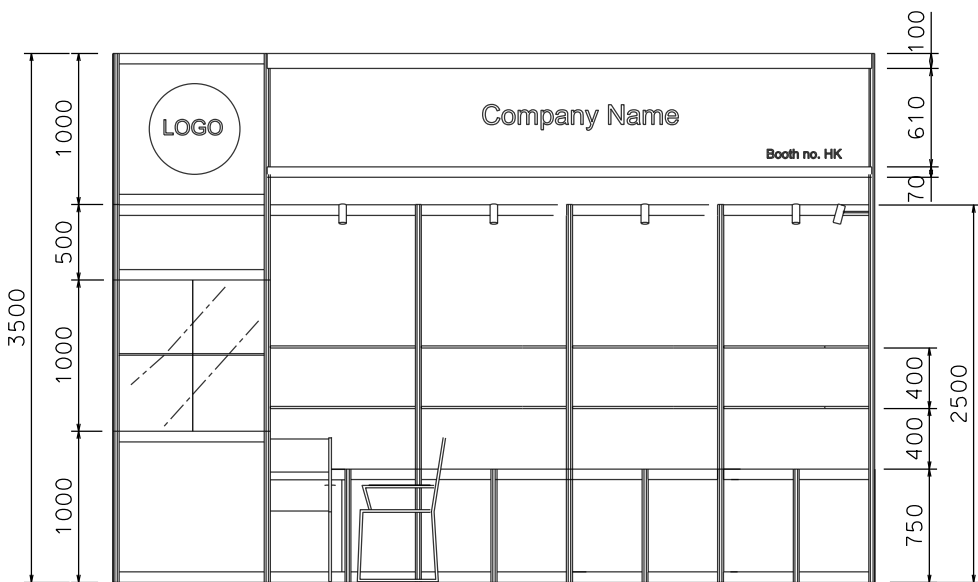

FRONT ELEVATION

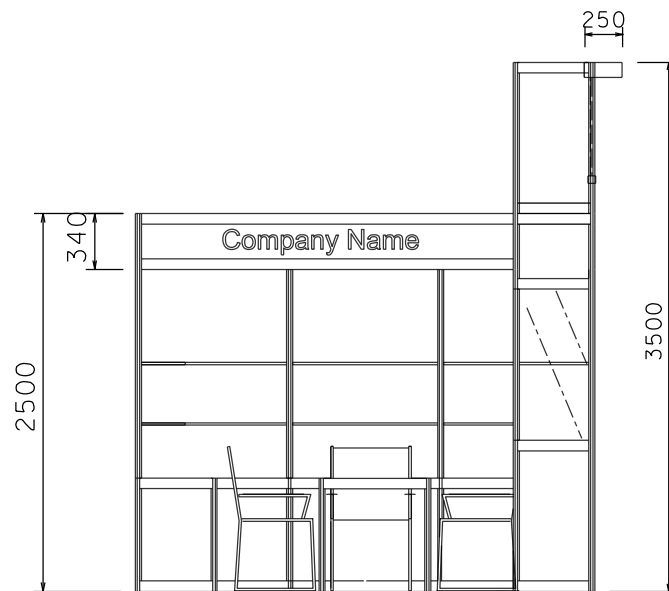

SIDE ELEVATION

BOOTH SPECIFICATION		QTY
	Tall showcase in beige sticker lamination, 1 layer of glass shelf, 2x 7W LED downlights	1
	Lockable cabinet in beige sticker lamination (1mL x 0.5mD x 0.75mH)	7.5
	Wooden shelf (flat) (1mL x 0.3mD)	16
	Square meeting table (0.7m X0.7m x 0.75mH)	1
	Black leather chair	3
	13W LED Lamp Longarmed Spotlight (yellow)	9
	7W LED light (for fascia)	4
	500w Square pin power socket	1
	Company Logo	1



NOTES UNLESS OTHERWISE SPECIFIED ALL DIMENSIONS ARE IN MM.

.....
.....
.....

.....
.....
.....

REVISION
09-02-2009 .
18-05-2009
15-07-2009
21-01-2010
08-01-2019

DATE: 08-01-2019
SCALE: 1 : 50 (A3)
DRAWN BY: ..
CHECKED BY:

TITLE
Premium Booth
SD-A-W15
L Corner

PROJECT
PREMIUM BOOTH
5m x 3m
CORNER
DATE: XXXXXXXX

SHEET
SD-A04a

Premium Booth 5mW x 3mD Right Corner Booth


SD-A-W15 R-Cnr
5mW x 3mD x 3.5mH

Spray painted fin plywd
lighting trough with
7W LED downlight
X 4 nos.


Fascia sticker
background
-Beige colour
(Respect M-3197)
company name
in black colour




COLOUR PERSPECTIVE N.T.S

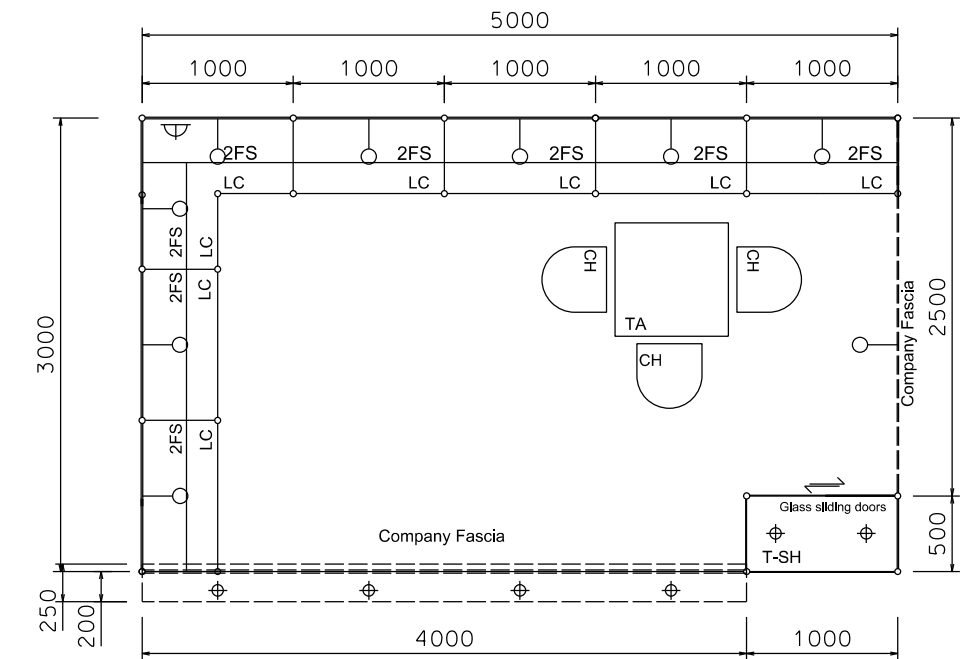


PLAN

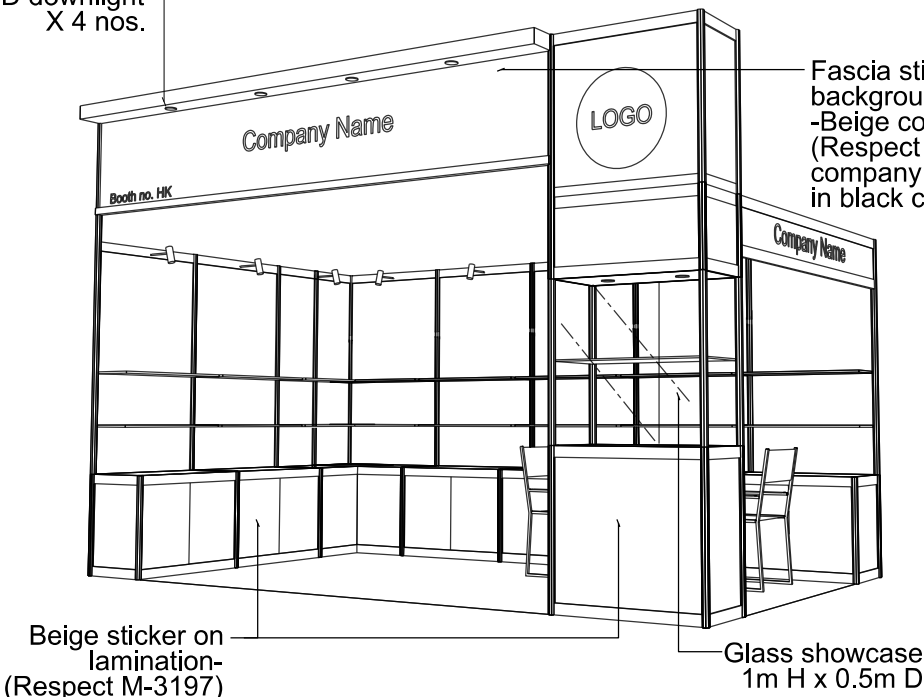

PERSPECTIVE N.T.S

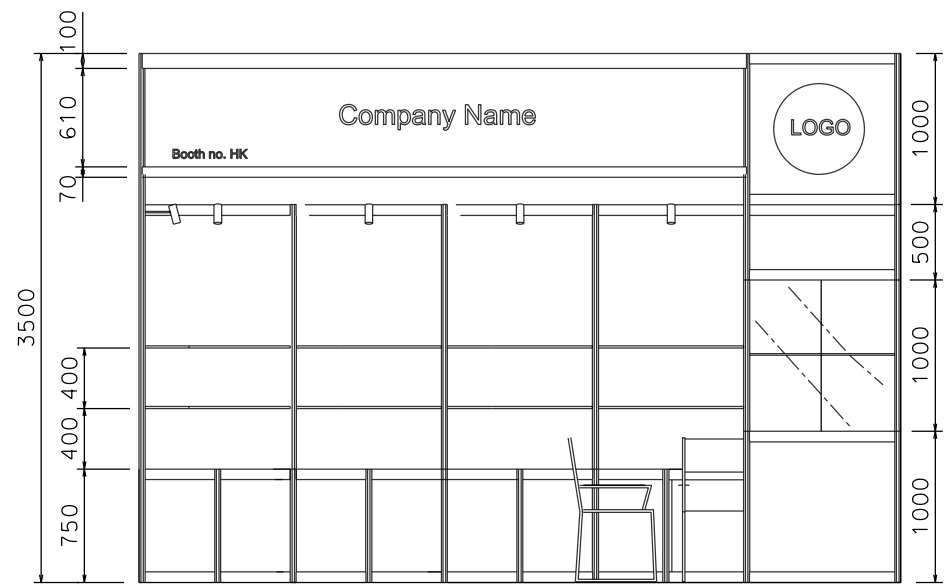

FRONT ELEVATION

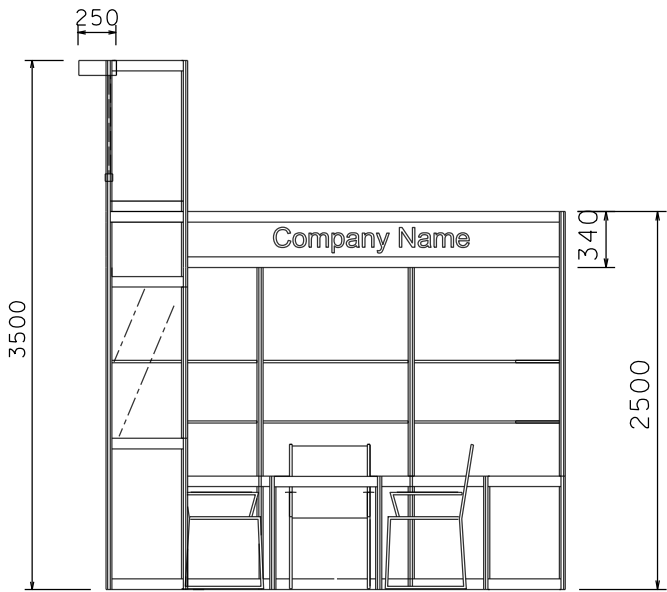

SIDE ELEVATION

BOOTH SPECIFICATION		QTY
	Tall showcase in beige sticker lamination, 1 layer of glass shelf, 2x 7W LED downlights	1
	Lockable cabinet in beige sticker lamination (1mL x 0.5mD x 0.75mH)	7.5
	Wooden shelf (flat) (1mL x 0.3mD)	16
	Square meeting table (0.7m X0.7m x 0.75mH)	1
	Black leather chair	3
	13W LED Lamp Longarmed Spotlight (yellow)	9
	7W LED light (for fascia)	4
	500w Square pin power socket	1
	Company Logo	1



NOTES UNLESS OTHERWISE SPECIFIED ALL DIMENSIONS ARE IN MM.

.....
.....
.....

.....
.....
.....

REVISION
18-05-2009 .
15-07-2009
21-01-2010
08-01-2019

DATE: 08-01-2019
SCALE: 1 : 50 (A3)
DRAWN BY: ..
CHECKED BY:

TITLE
Premium
Booth
SD-A-W15
R Corner

PROJECT
PREMIUM BOOTH
5m x 3m
CORNER
DATE: xxxxxxxx

SHEET
SD-A04b