



Premium Booth 4mW x 3mD One side open

SD-B-12
4mW x 3mD x 3.5mH

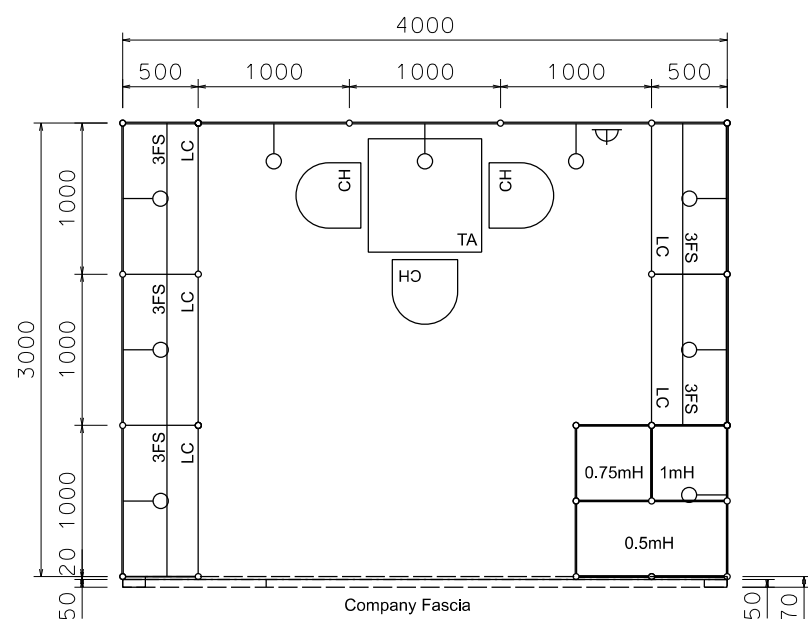


PLAN

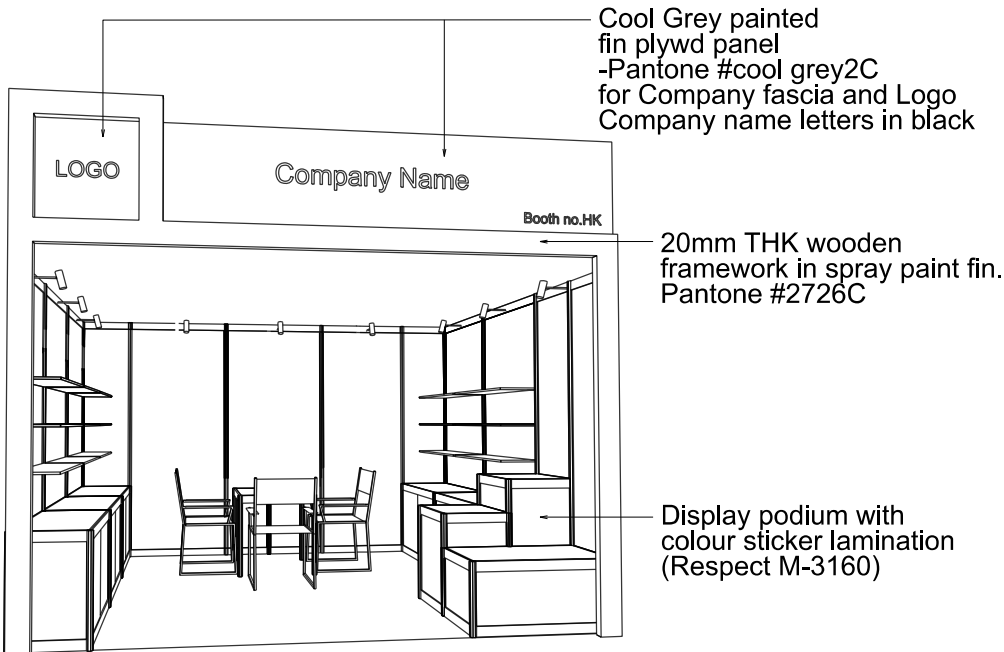

PERSPECTIVE N.T.S



COLOUR PERSPECTIVE N.T.S

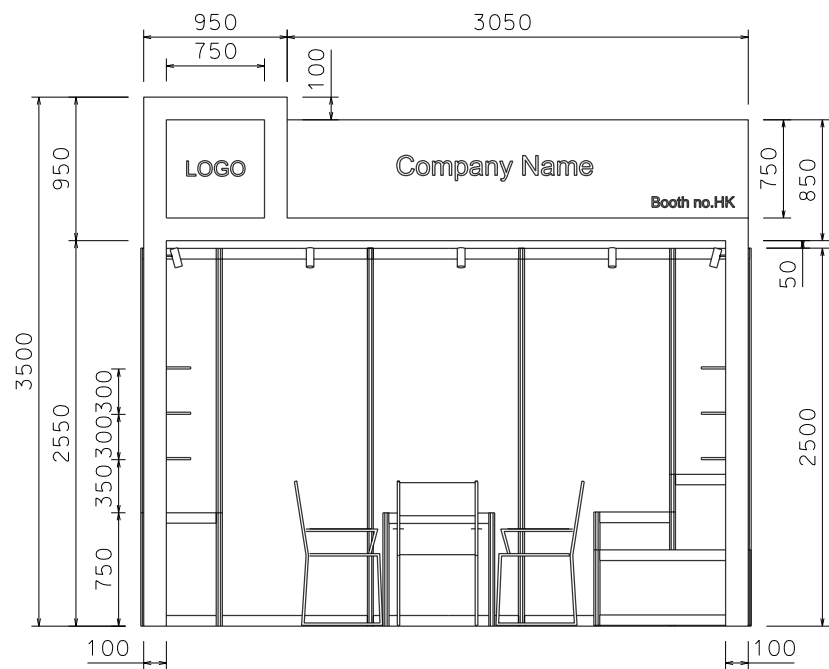

FRONT ELEVATION

BOOTH SPECIFICATION		QTY
	Lockable cabinet in purple-blue sticker lamination (1mL x 0.5mD x 0.75mH)	5
	Wooden shelf (flat) (1mL x 0.3mD)	15
	0.5mX 0.5mX 1mH display podium in blue sticker lamination	1
	0.5mX 0.5mX 0.75mH display podium in blue sticker lamination	1
	0.5mX 1mX 0.5mH display podium in blue sticker lamination	1
	Square meeting table (0.7m X0.7m x 0.75mH)	1
	Black leather chair	3
	Longarmed spotlight w/13 watt LED lamp (yellow)	9
	500w Square pin power socket	1
	Company logo	1



NOTES UNLESS OTHERWISE SPECIFIED ALL DIMENSIONS ARE IN MM.

.....
.....
.....

.....
.....
.....

REVISION
09-02-2009 .
14-07-2009
20-01-2010
29-11-2018

DATE: 29-11-2018
SCALE: 1 : 50 (A3)
DRAWN BY: ..
CHECKED BY:


TITLE
Premium Booth
SD-B-12

PROJECT
PREMIUM BOOTH
4m x 3m
DATE: XXXXXXXX


SHEET
SD-B02

Premium Booth 4mW x 3mD Left side Corner booth

SD-B-12-L Cnr
4mW x 3mD x 3.5mH

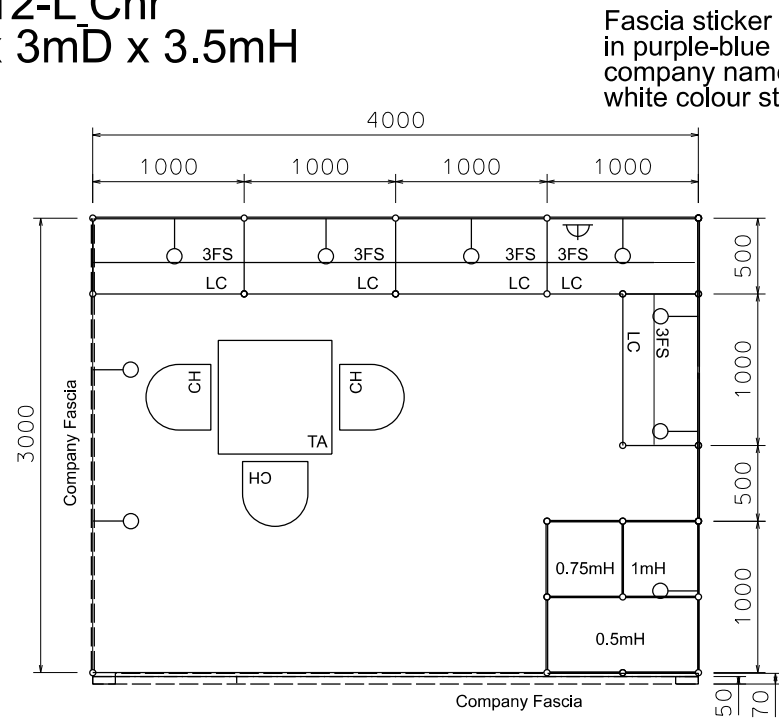


PLAN

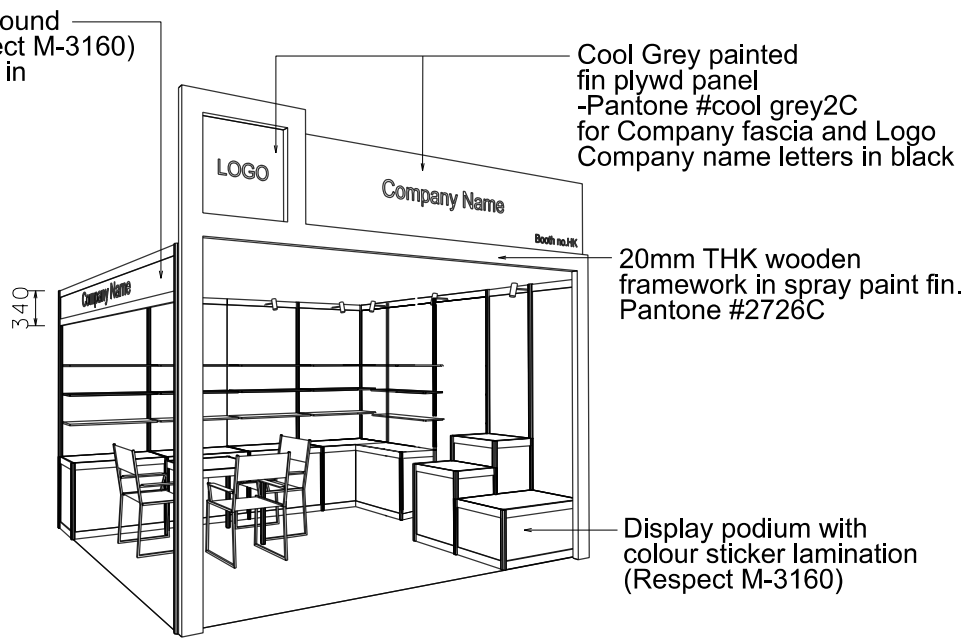

PERSPECTIVE N.T.S



COLOUR PERSPECTIVE N.T.S

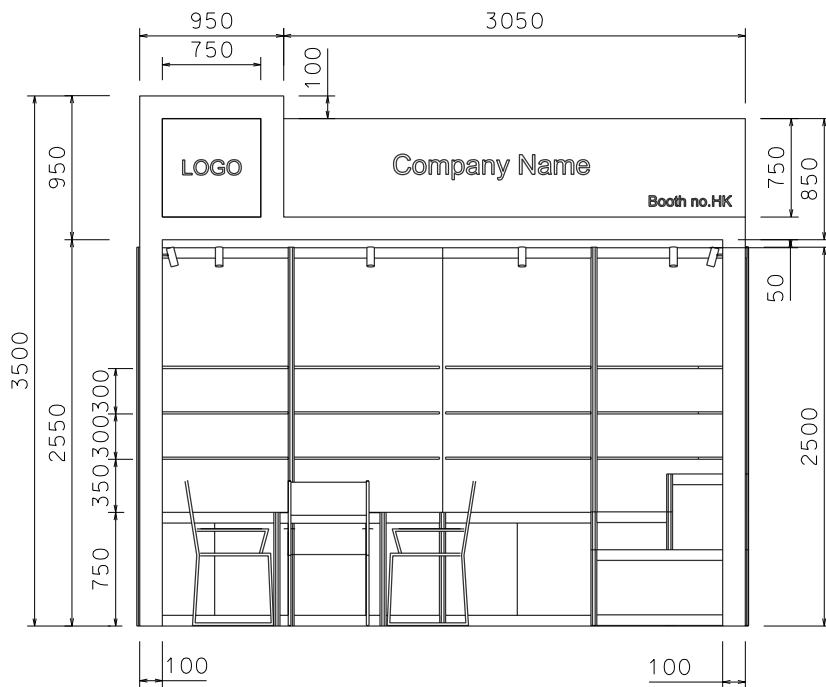

FRONT ELEVATION

BOOTH SPECIFICATION		QTY
	Lockable cabinet in purple-blue sticker lamination (1mL x 0.5mD x 0.75mH)	5
	Wooden shelf (flat) (1mL x 0.3mD)	15
	0.5mX 0.5mX 1mH display podium in blue sticker lamination	1
	0.5mX 0.5mX 0.75mH display podium in blue sticker lamination	1
	0.5mX 1mX 0.5mH display podium in blue sticker lamination	1
	Square meeting table (0.7m X0.7m x 0.75mH)	1
	Black leather chair	3
	Longarmed spotlight w/13 watt LED lamp (yellow)	9
	500w Square pin power socket	1
	Company logo	1

FILE PATH - L:\Local Fair Premium Booth 2011\SD\SD-Layouts\13W Lamp\SD-B-Layout\SD-B-2d\Layout.dgn



NOTES

UNLESS OTHERWISE SPECIFIED ALL DIMENSIONS ARE IN MM.

REVISION

09-02-2009
14-07-2009
20-01-2010
29-11-2018

DATE:

29-11-2018

SCALE:

1 : 50 (A3)

DRAWN BY:

..

CHECKED BY:

.....

TITLE

Premium
Booth
SD-B-12
L- Corner

PROJECT

PREMIUM BOOTH
4m x 3m
Corner


DATE: XXXXXXXX

SHEET


SD-B02a

Premium Booth 4mW x 3mD Right side Corner booth

SD-B-12-R Cnr
4mW x 3mD x 3.5mH

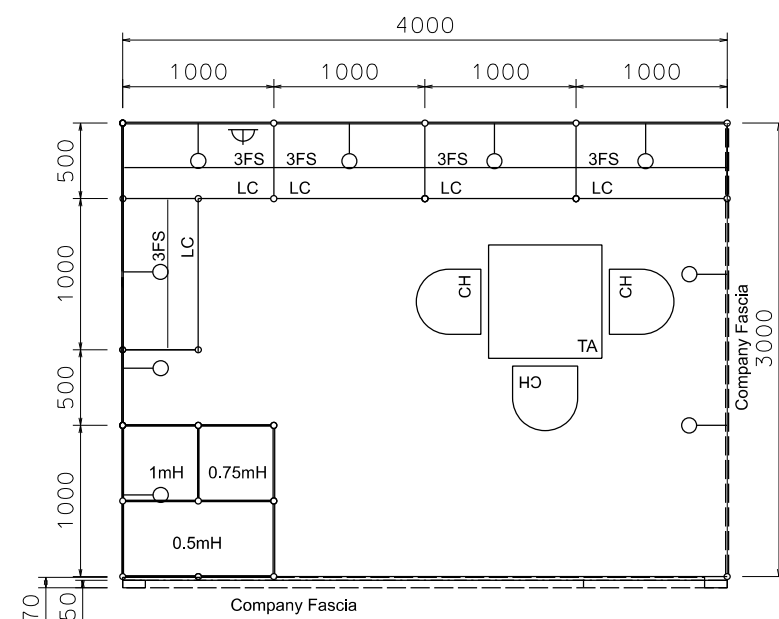


PLAN

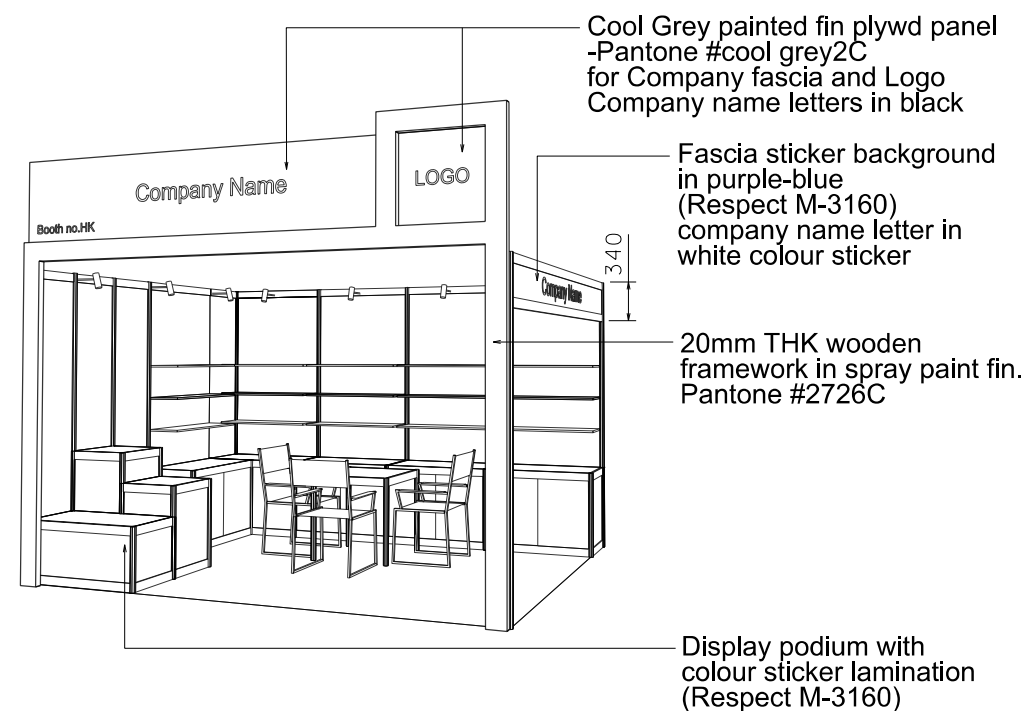

PERSPECTIVE N.T.S.



COLOUR PERSPECTIVE N.T.S.

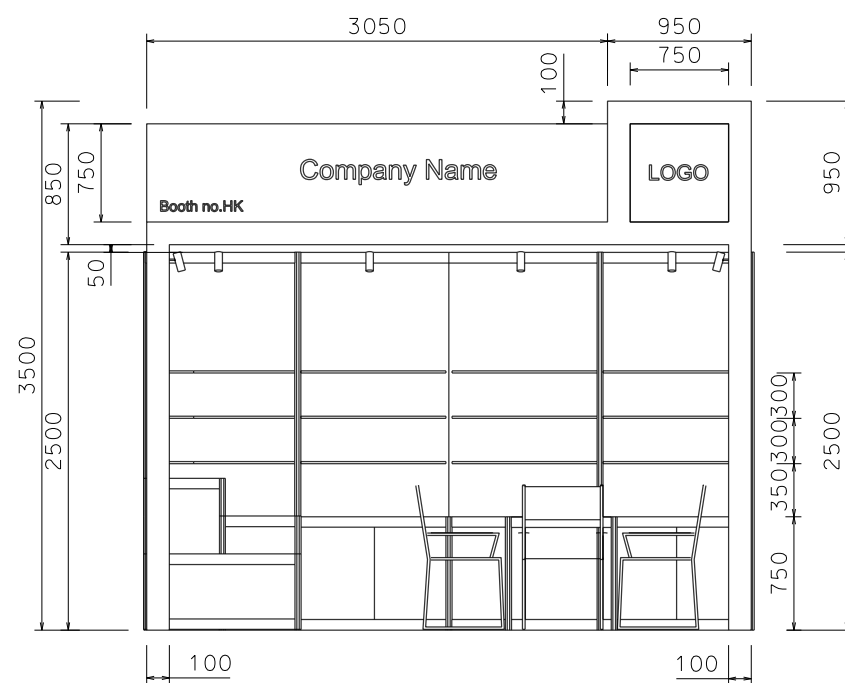

FRONT ELEVATION

BOOTH SPECIFICATION		QTY
	Lockable cabinet in purple-blue sticker lamination (1mL x 0.5mD x 0.75mH)	5
	Wooden shelf (flat) (1mL x 0.3mD)	15
	0.5mX 0.5mX 1mH display podium in blue sticker lamination	1
	0.5mX 0.5mX 0.75mH display podium in blue sticker lamination	1
	0.5mX 1mX 0.5mH display podium in blue sticker lamination	1
	Square meeting table (0.7m X0.7m x 0.75mH)	1
	Black leather chair	3
	Longarmed spotlight w/13 watt LED lamp (yellow)	9
	500w Square pin power socket	1
	Company logo	1

FILE PATH - L:\Local Fair Premium Booth 2011\SD\SD-Layouts\13W Lamp\SD-B layout\SD-B-2dLayout.dgn



NOTES

UNLESS OTHERWISE SPECIFIED ALL DIMENSIONS ARE IN MM.

.....
.....
.....

.....
.....
.....

REVISION

09-02-2009
14-07-2009
21-07-2009
20-01-2010
29-11-2018

DATE:

29-11-2018

SCALE:

1 : 50 (A3)

DRAWN BY:

..

CHECKED BY:

.....

TITLE

Premium Booth
SD-B-12
R- Corner

PROJECT

PREMIUM BOOTH
4m x 3m
Corner

DATE: XXXXXXXX

SHEET

SD-B02b