



Premium Booth 5mW x 3mD One side open

SD-C-W15
5mW x 3mD x 3.5mH

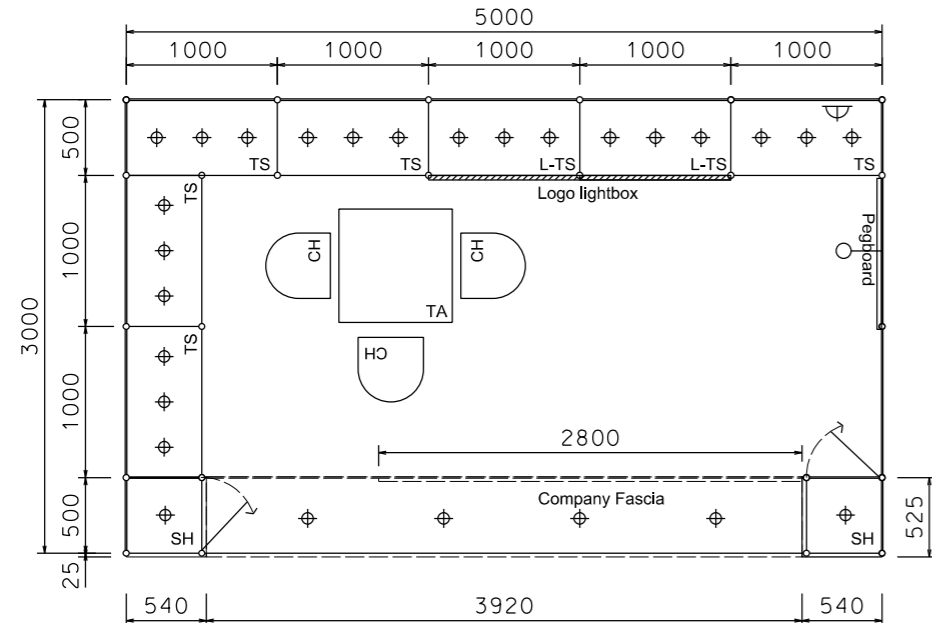


PLAN

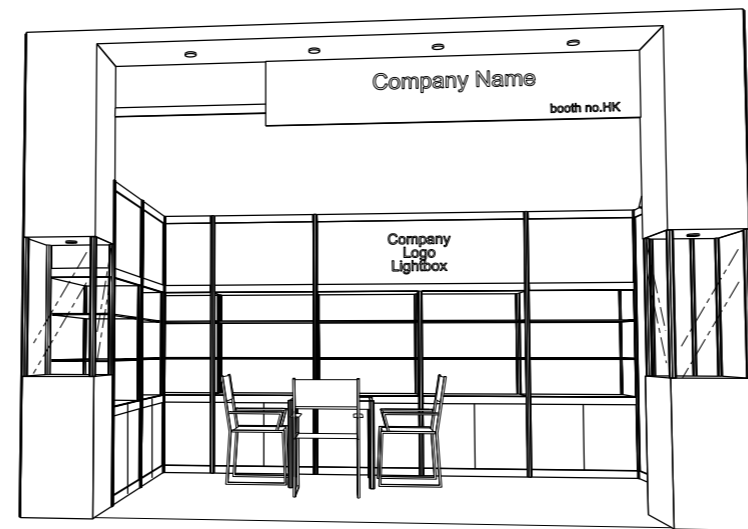

PERSPECTIVE N.T.S



COLOUR PERSPECTIVE N.T.S

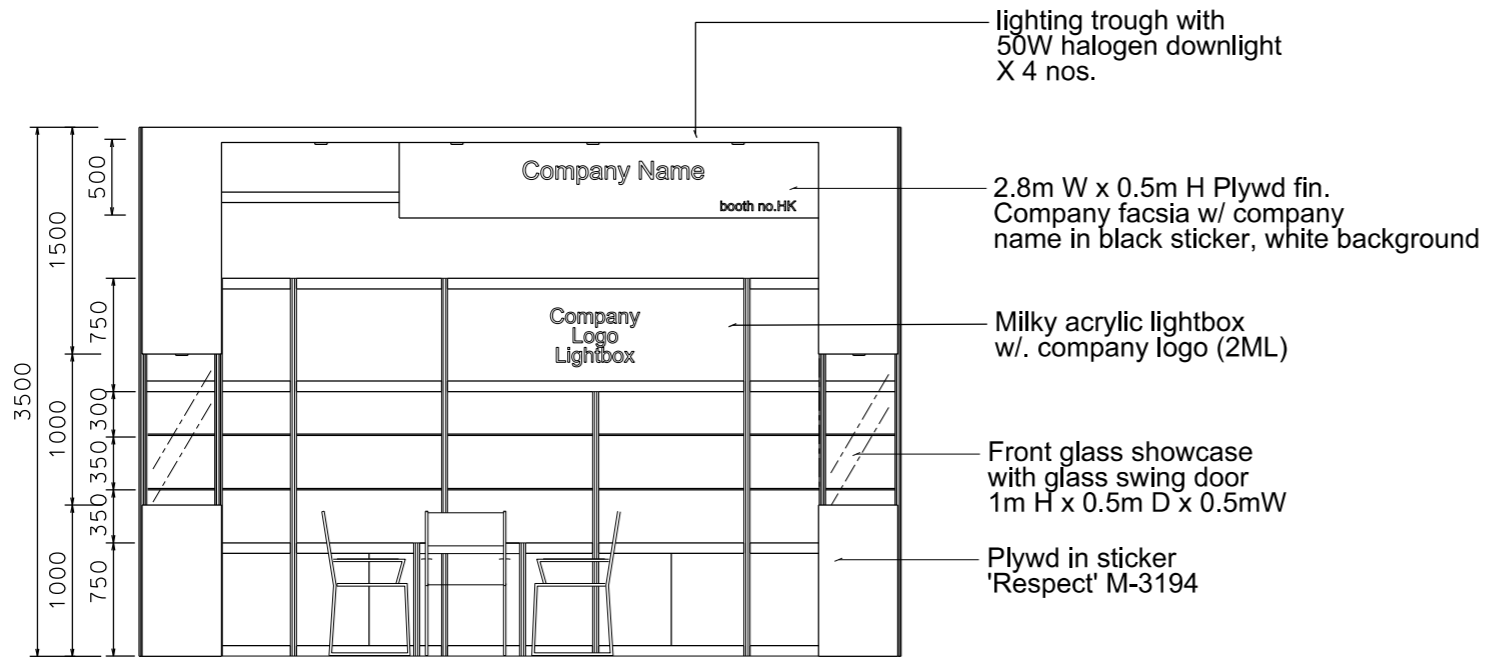

FRONT ELEVATION

BOOTH SPECIFICATION		QTY
	Tall showcase with 2 layer of glass shelf (with no door), 3x 50W halogen downlights, with cabinet underneath	7
	Front showcase in sticker lamination finish with glass swing door w/ x1(50W) halogen dowlight (no glass shelf)	2
	Pegboard w/. 30 hooks (1mW x 2.5mH)	1
	Square meeting table (0.7m X0.7m x 0.75mH)	1
	Black leather chair	3
	Longarmed spotlight w/23 watt energy saving lamp (yellow)	1
	50W Halogen light (for fascia)	4
	500w Square pin power socket	1
	Company Logo Lightbox (2mL x 0.75mH)	1

FILE PATH - L:\Local Fair Premium Booth 2011\SD-Layouts\SD-C layout\SD-C-2d.layout_update.dgn

- lighting trough with 50W halogen downlight X 4 nos.
- 2.8m W x 0.5m H Plywd fin. Company fascia w/ company name in black sticker, white background
- Milky acrylic lightbox w/. company logo (2ML)
- Front glass showcase with glass swing door 1m H x 0.5m D x 0.5mW
- Plywd in sticker 'Respect' M-3194



NOTES UNLESS OTHERWISE SPECIFIED ALL DIMENSIONS ARE IN MM.

.....

.....

.....

REVISION
13-02-2009
08-07-2009
14-09-2009
20-01-2010
22-01-2010

DATE:	02-02-2009
SCALE:	1 : 50 (A3)
DRAWN BY:	..
CHECKED BY:

TITLE
Premium Booth SD-C-W15

PROJECT
PREMIUM BOOTH 5m x 3m
DATE: XXXXXXXX

SHEET
SD-C04