



Premium Booth 5mW x 3mD One side open


SD-B-W15
5mW x 3mD x 3.5mH

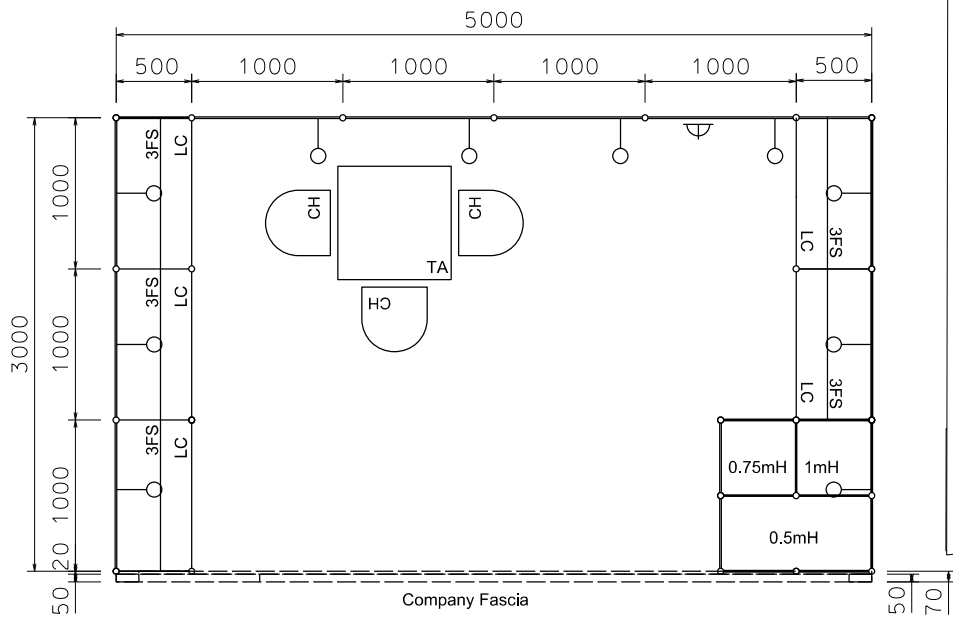

PLAN

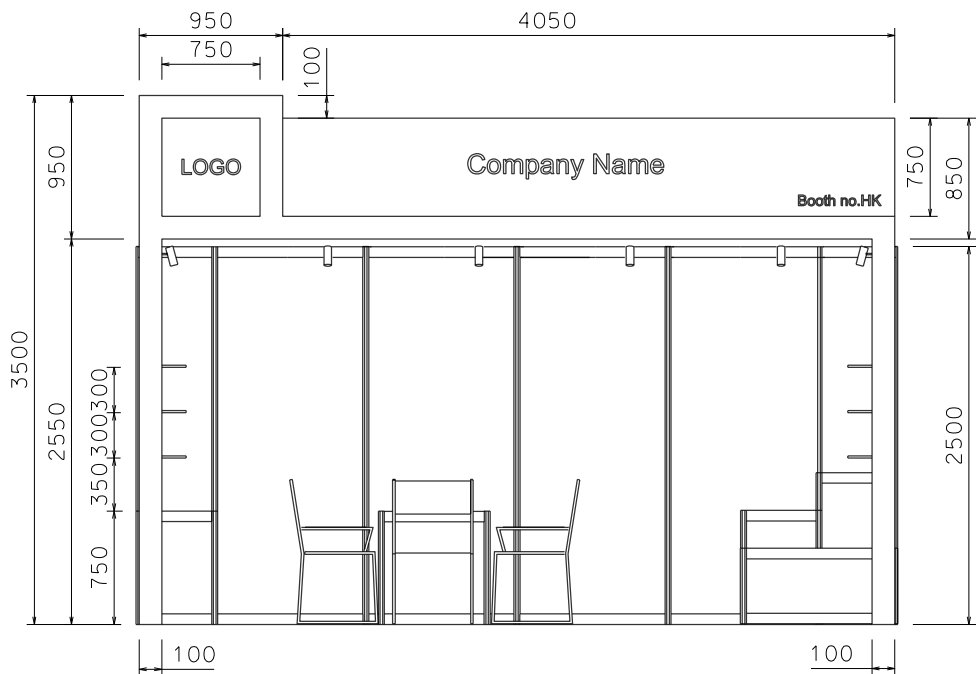

FRONT ELEVATION

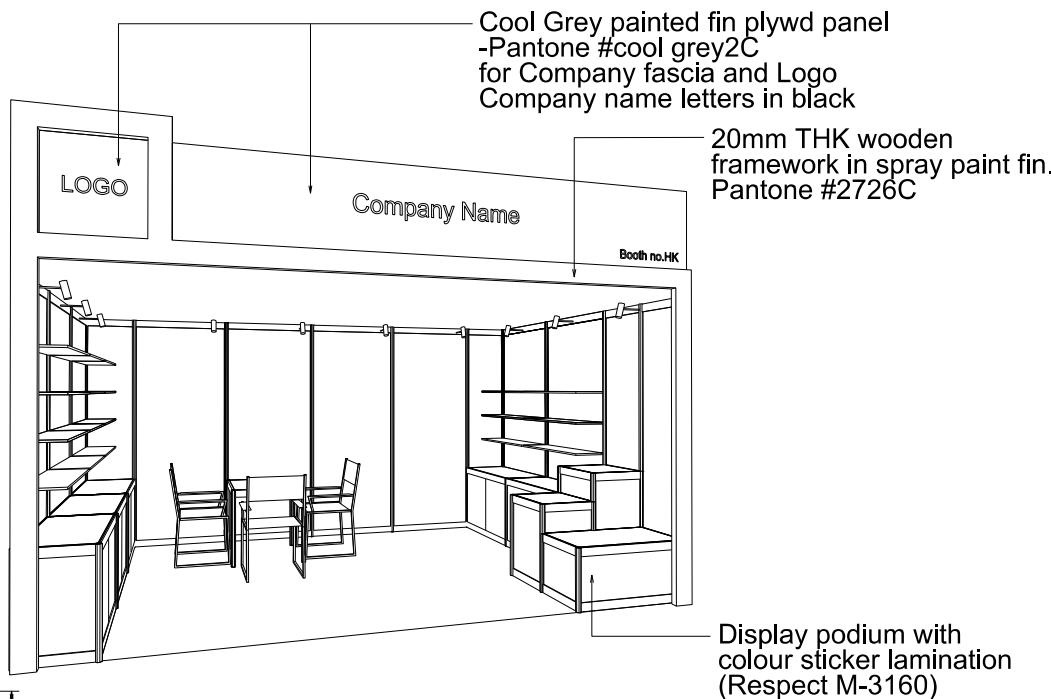

PERSPECTIVE N.T.S



COLOUR PERSPECTIVE N.T.S

BOOTH SPECIFICATION		QTY
	Lockable cabinet in purple-blue sticker lamination (1mL x 0.5mD x 0.75mH)	5
	Wooden shelf (flat) (1mL x 0.3mD)	15
	0.5mX 0.5mX 1mH display podium in blue sticker lamination	1
	0.5mX 0.5mX 0.75mH display podium in blue sticker lamination	1
	1mX 0.5mX 0.5mH display podium in blue sticker lamination	1
	Square meeting table (0.7m X0.7m x 0.75mH)	1
	Black leather chair	3
	Longarmed spotlight w/13 watt LED lamp (yellow)	10
	500w Square pin power socket	1
	Company logo	1



NOTES UNLESS OTHERWISE SPECIFIED ALL DIMENSIONS ARE IN MM.

.....
.....
.....

.....
.....
.....

REVISION
09-02-2009 .
14-07-2009
20-01-2010
22-01-2010
29-11-2018

DATE: 29-11-2018
SCALE: 1 : 50 (A3)
DRAWN BY: ..
CHECKED BY:




TITLE
Premium Booth
SD-B-W15

PROJECT
PREMIUM BOOTH
5m x 3m
DATE: XXXXXXXX

SHEET
SD-B04

Premium Booth 5mW x 3mD Left side Corner booth


SD-B-W15-L Cnr
5mW x 3mD x 3.5mH

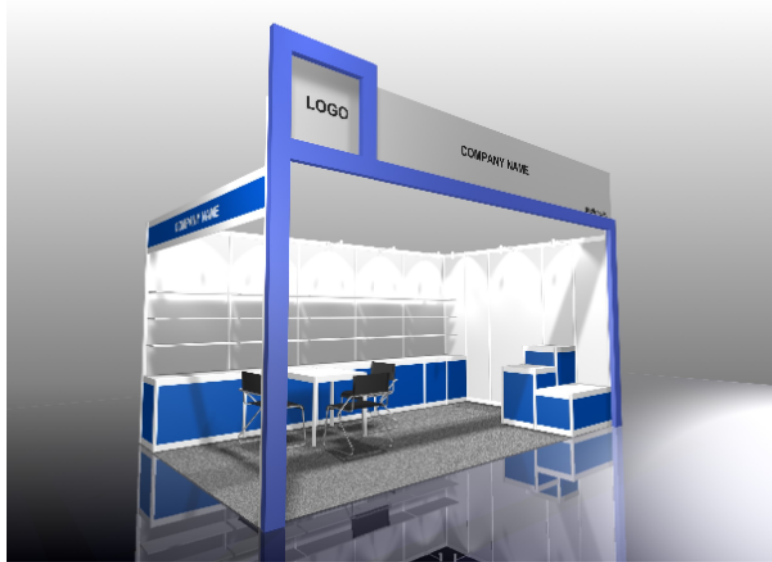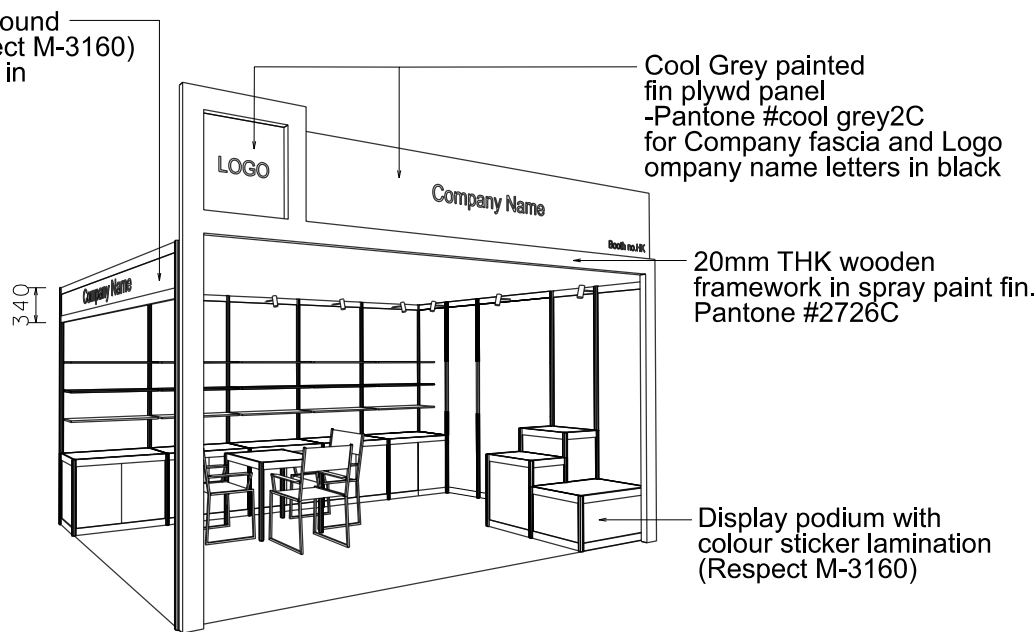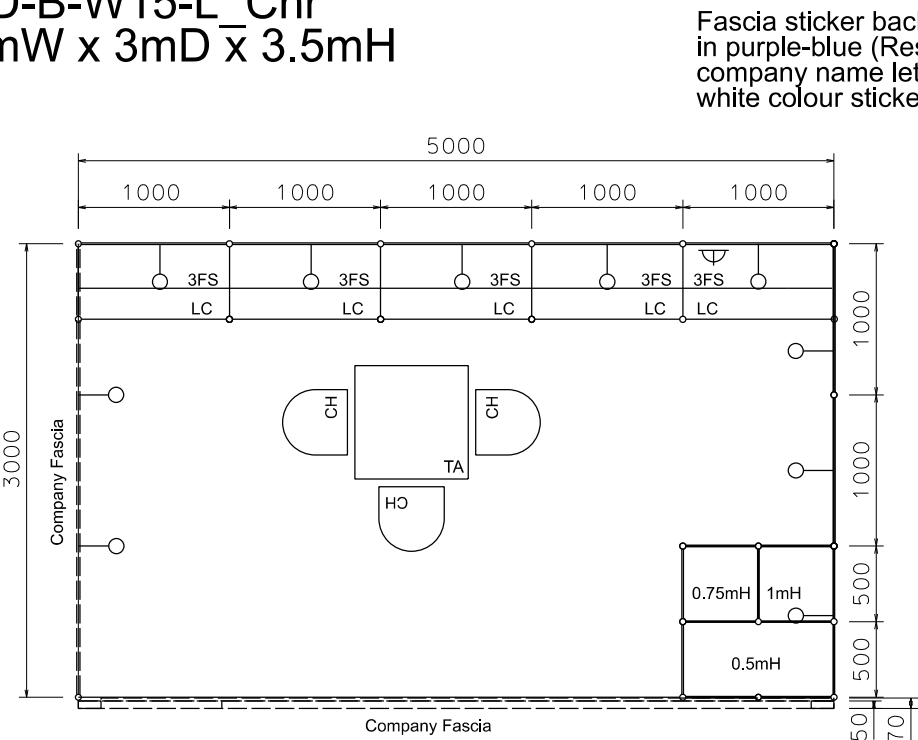

COLOUR PERSPECTIVE N.T.S

PLAN

PERSPECTIVE N.T.S

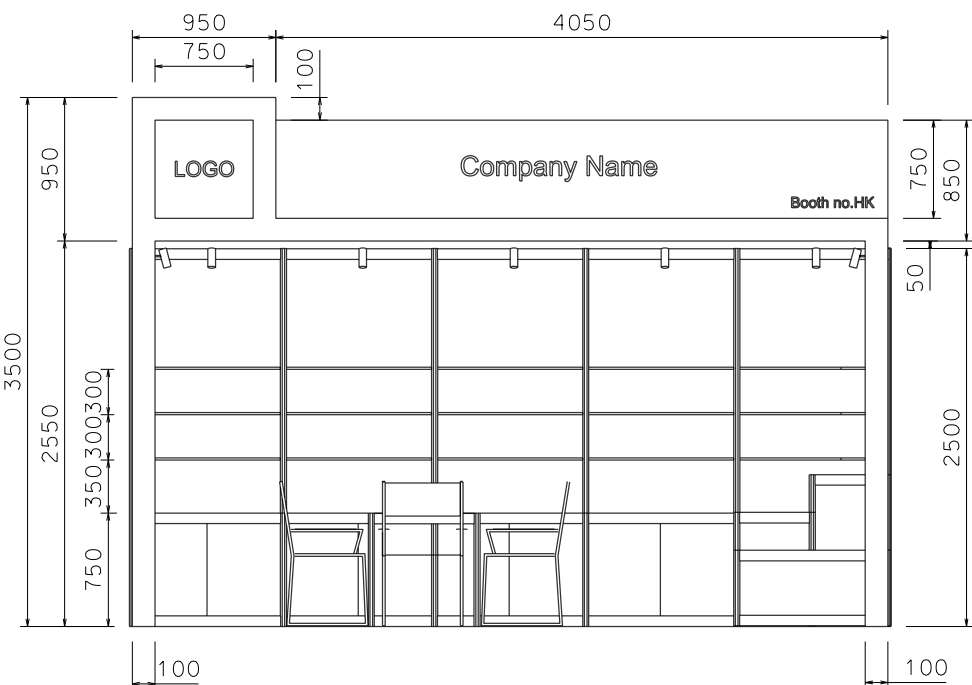

FRONT ELEVATION

BOOTH SPECIFICATION		QTY
	Lockable cabinet in purple-blue sticker lamination (1mL x 0.5mD x 0.75mH)	5
	Wooden shelf (flat) (1mL x 0.3mD)	15
	0.5mX 0.5mX 1mH display podium in blue sticker lamination	1
	0.5mX 0.5mX 0.75mH display podium in blue sticker lamination	1
	1mX 0.5mX 0.5mH display podium in blue sticker lamination	1
	Square meeting table (0.7m X0.7m x 0.75mH)	1
	Black leather chair	3
	Longarmed spotlight w/13 watt LED lamp (yellow)	10
	500w Square pin power socket	1
	Company logo	1

FILE PATH - L:\Local Fair Premium Booth 2011\SD\SD-Layouts\13W Lamp\SD-B layout\SD-B-2dLayout.dgn



NOTES

UNLESS OTHERWISE SPECIFIED ALL DIMENSIONS ARE IN MM.

REVISION

09-02-2009
14-07-2009
22-07-2009
20-01-2010
29-11-2018

DATE:

29-11-2018

SCALE:

1 : 50 (A3)

DRAWN BY:

..

CHECKED BY:

.....

TITLE

Premium
Booth
SD-B-15W
L- Corner

PROJECT

PREMIUM BOOTH
5m x 3m
Corner


DATE: XXXXXXXX

SHEET


SD-B04a

Premium Booth 5mW x 3mD Right side Corner booth


SD-B-W15-R_Cnr
5mW x 3mD x 3.5mH

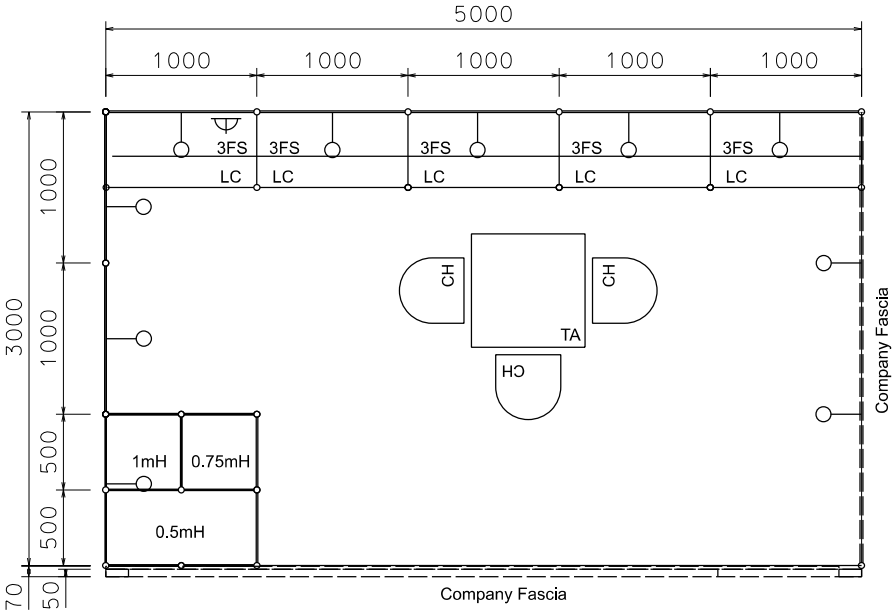


PLAN

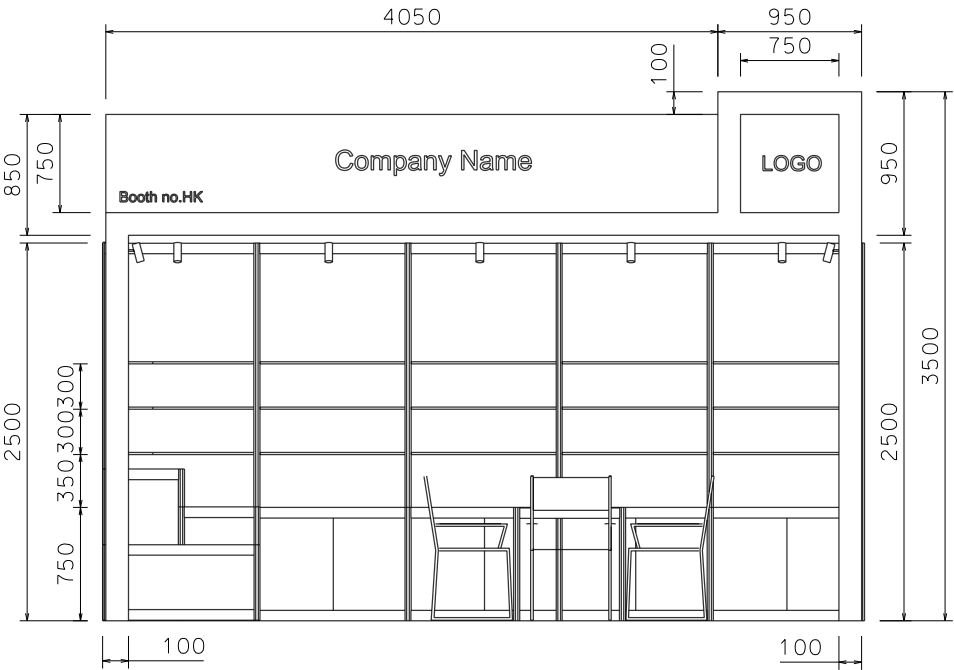

FRONT ELEVATION

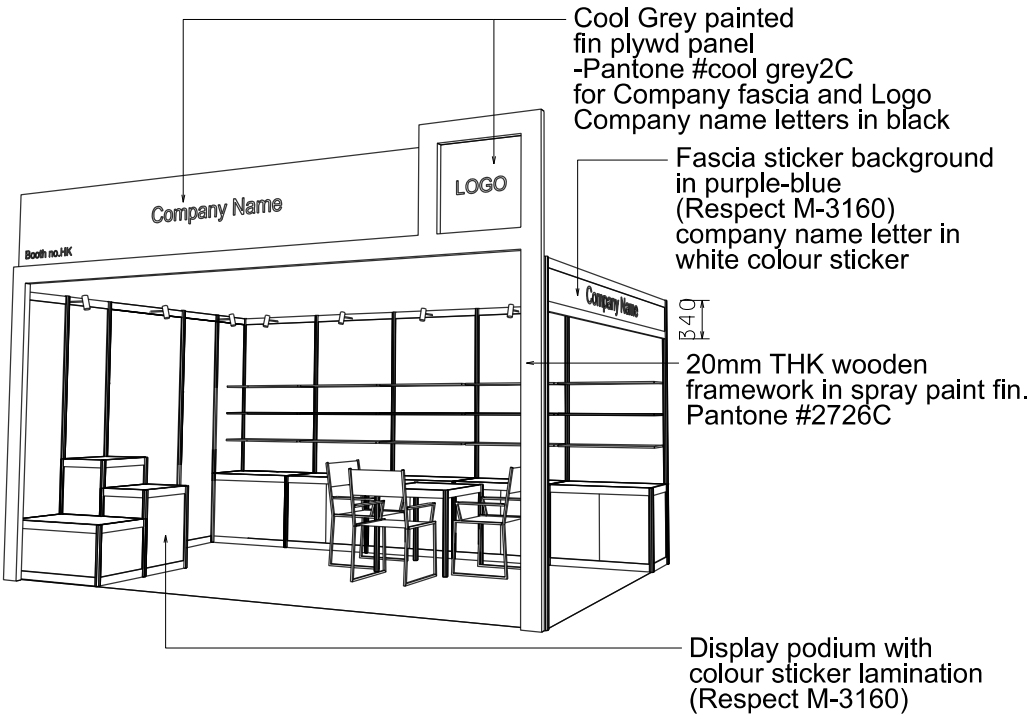

PERSPECTIVE N.T.S

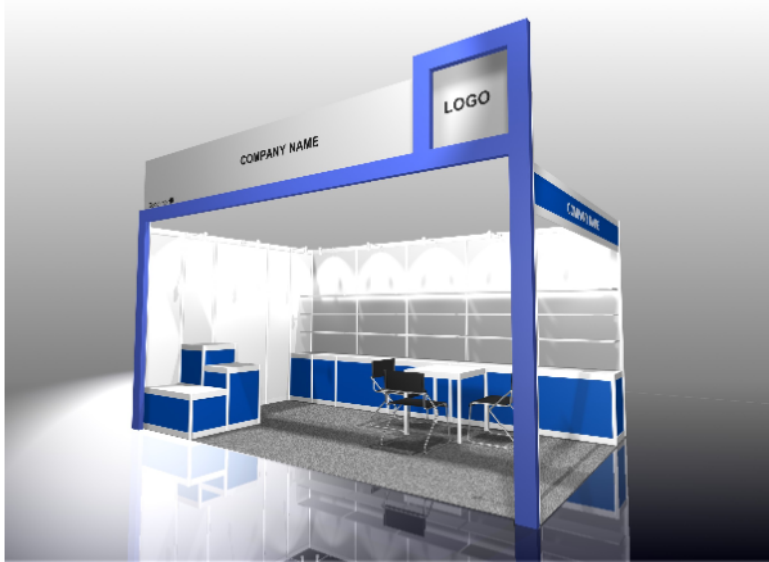

COLOUR PERSPECTIVE N.T.S

BOOTH SPECIFICATION		QTY
	Lockable cabinet in purple-blue sticker lamination (1mL x 0.5mD x 0.75mH)	5
	Wooden shelf (flat) (1mL x 0.3mD)	15
	0.5mX 0.5mX 1mH display podium in blue sticker lamination	1
	0.5mX 0.5mX 0.75mH display podium in blue sticker lamination	1
	1mX 0.5mX 0.5mH display podium in blue sticker lamination	1
	Square meeting table (0.7m X0.7m x 0.75mH)	1
	Black leather chair	3
	Longarmed spotlight w/13 watt LED lamp (yellow)	10
	500w Square pin power socket	1
	Company logo	1

FILE PATH - L:\Local Fair Premium Booth 2011\SD\SD-Layouts\13W Lamp\SD-B layout\SD-B-2dLayout.dgn



NOTES

UNLESS OTHERWISE SPECIFIED ALL DIMENSIONS ARE IN MM.

REVISION

09-02-2009
14-07-2009
22-07-2009
20-01-2010
29-11-2018

DATE:

29-11-2018

SCALE:

1 : 50 (A3)

DRAWN BY:

..

CHECKED BY:

.....

TITLE

Premium Booth
SD-B-W15
R- Corner

PROJECT

PREMIUM BOOTH
5m x 3m
Corner

DATE: XXXXXXXX

SHEET

SD-B04b