


# Premium Booth 5mW x 3mD One side open

SD-D-15


5mW x 3mD x 3.5mH

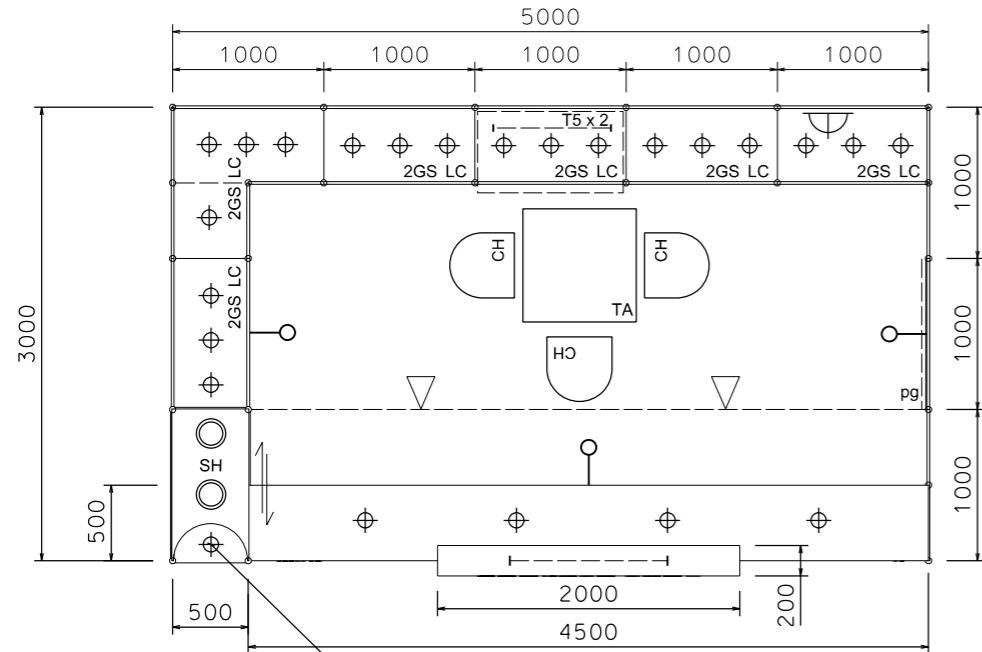

Plan

1 x 50w halogen uplight for upper part,


1 x 50w halogen downlight for lower part,

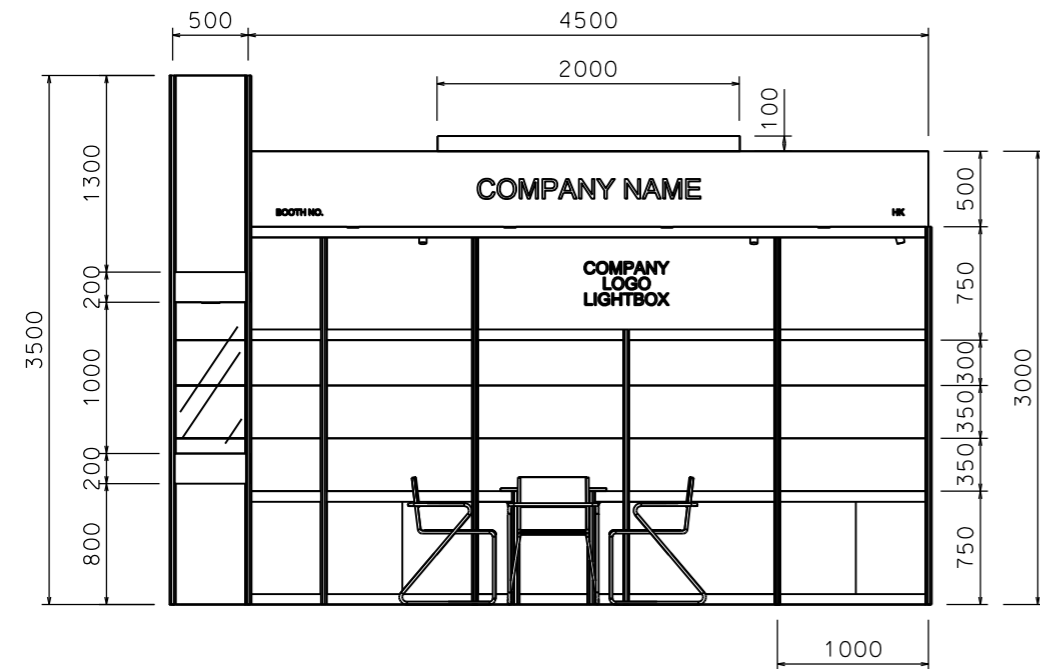

Top Elevation



COLOUR PERSPECTIVE N.T.S

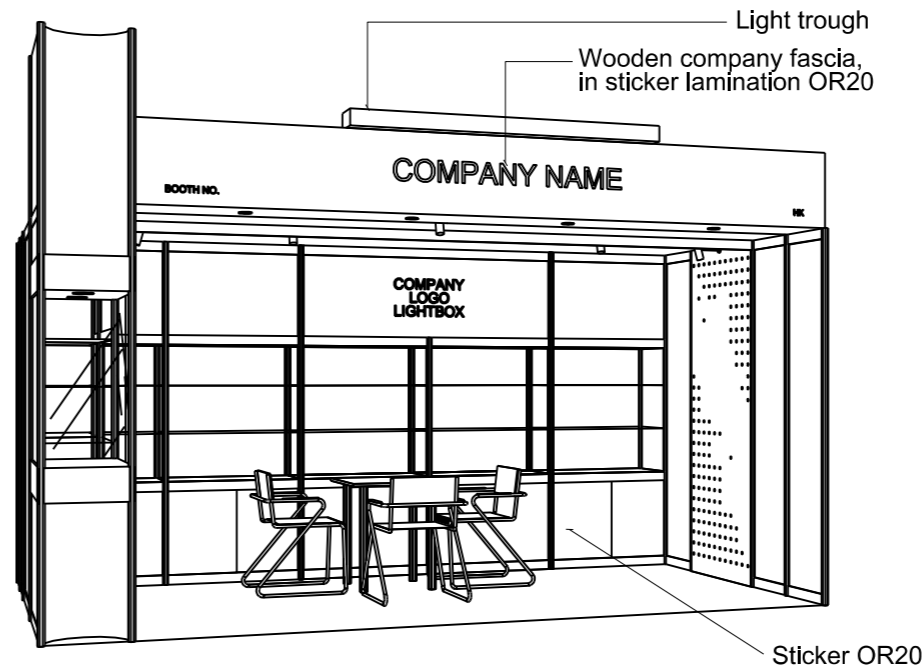

PERSPECTIVE N.T.S

BOOTH SPECIFICATION		QTY
	Front glass showcase in light orange sticker lamination with glass sliding door. 2 x (100W) recess downlight & 2 x (50w) uplight and downlight	1
	Company logo lightbox w/ 4 x T5 tube (2mL)	1
	Tall showcase in light orange sticker lamination (without glass door), w/ 2 layers glass shelf, 3x50w halogen downlight, cabinet underneath (1mW x 0.5mD x 2.5mH)	6.5
	Square meeting table (0.7m X0.7m x 0.75mH)	1
	Black leather chair	3
	Pegboard w/ 30 hooks ( 2.5mH)	1
	Longarmed spotlight w/23 watt energy saving lamp (yellow)	3
	Spotlight w/ 23w energy saving lamp (Yellow)	2
	T5 tube inside light trough	1
	500w Square pin power socket	1
	50w halogen downlight (under fascia)	4

FILE PATH - L:\Local Fair Premium Booth 2011\SD-Layouts\SD-D layout\SD-D-2dLAYOUT-update.dgn



NOTES UNLESS OTHERWISE SPECIFIED ALL DIMENSIONS ARE IN MM.

.....  
.....  
.....

.....  
.....  
.....

REVISION  
01/04/2011  
01-04-2014  
13-04-2015  
05-05-2015

DATE: 05-05-2015  
SCALE: 1 : 50 (A3)  
DRAWN BY: ..  
CHECKED BY: .....

TITLE  
Premium Booth  
SD-D-15  
5x3

PROJECT  
PREMIUM BOOTH  
DATE: XXXXXXXX

SHEET  
SD-D04