




6X3 BOOTH (OPTION B) (FOR GIFTS/HOME IN STYLE)

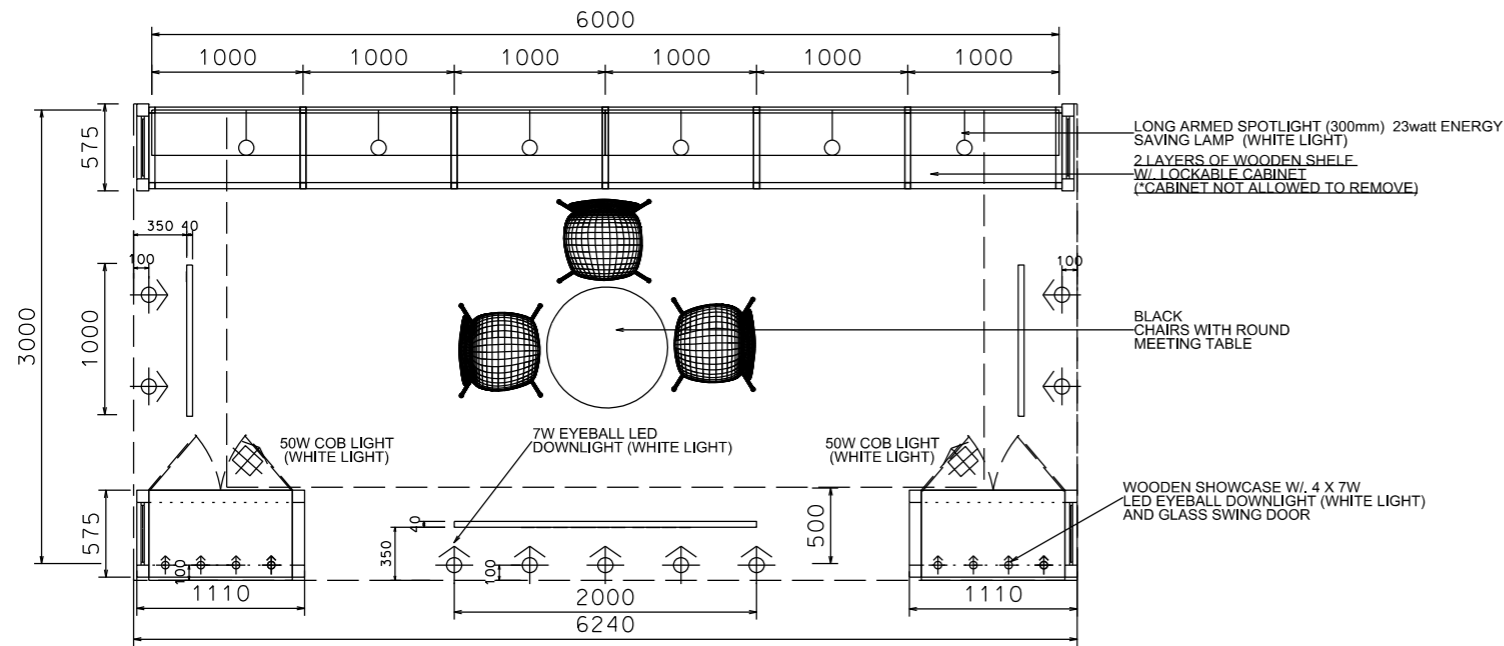


PLAN

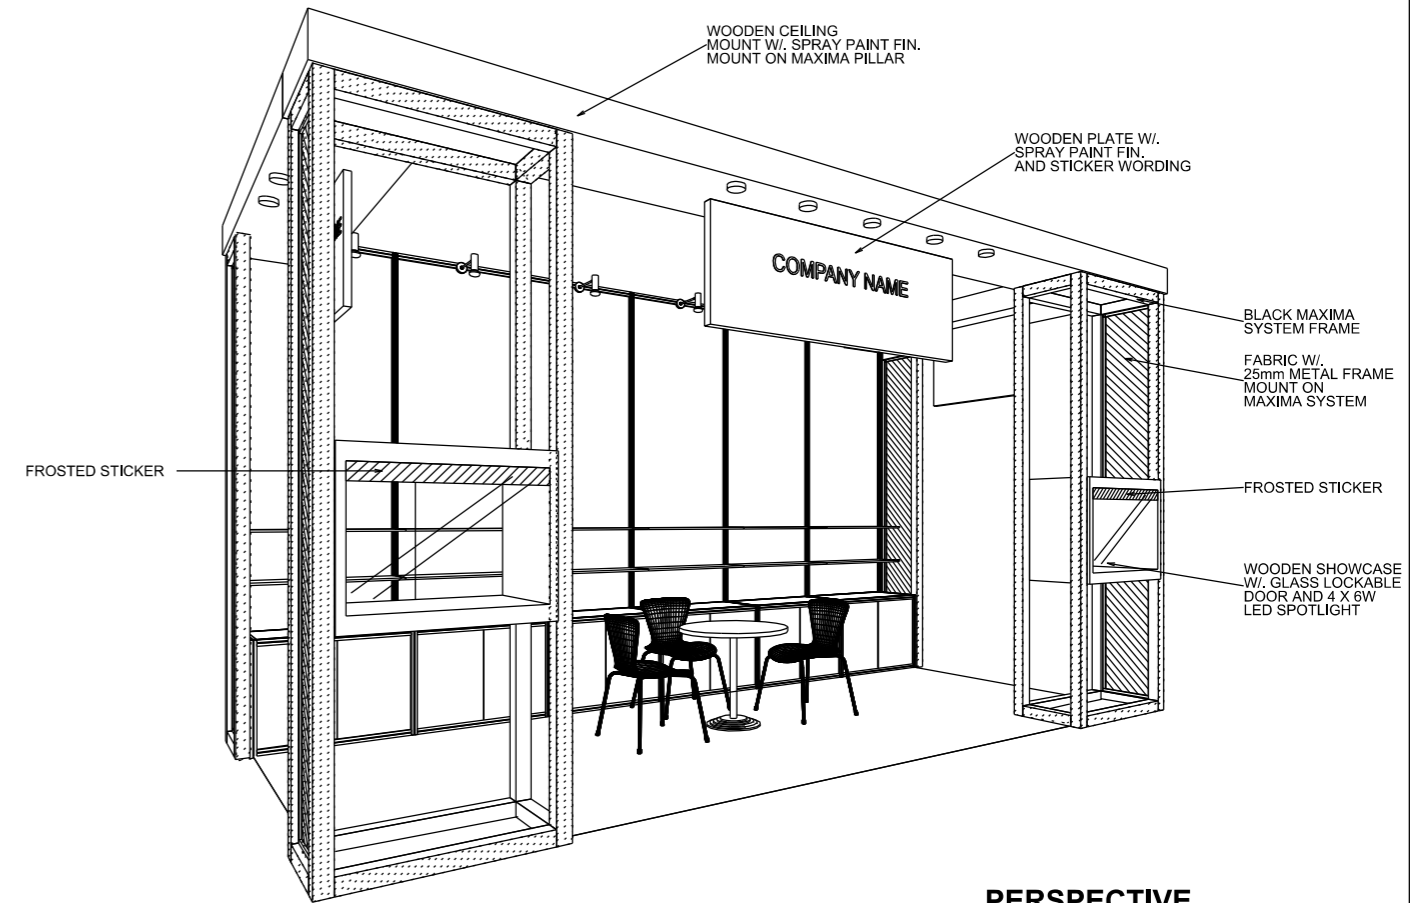

PERSPECTIVE

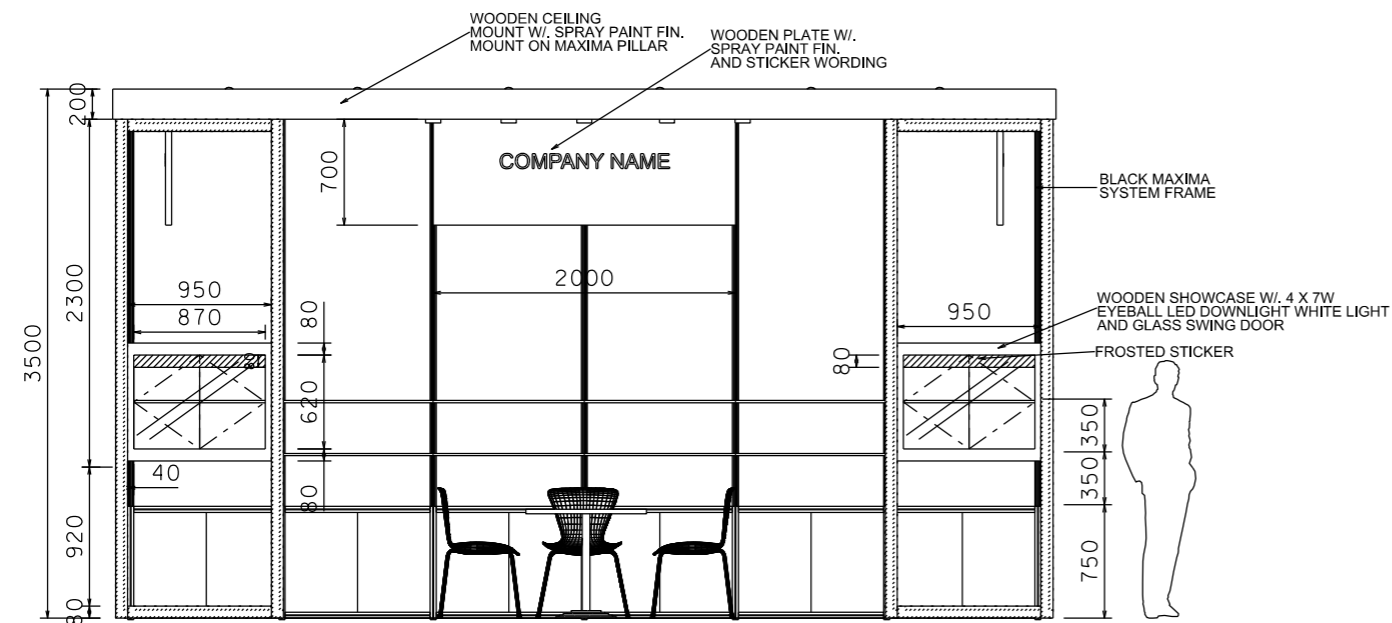

ELEVATION

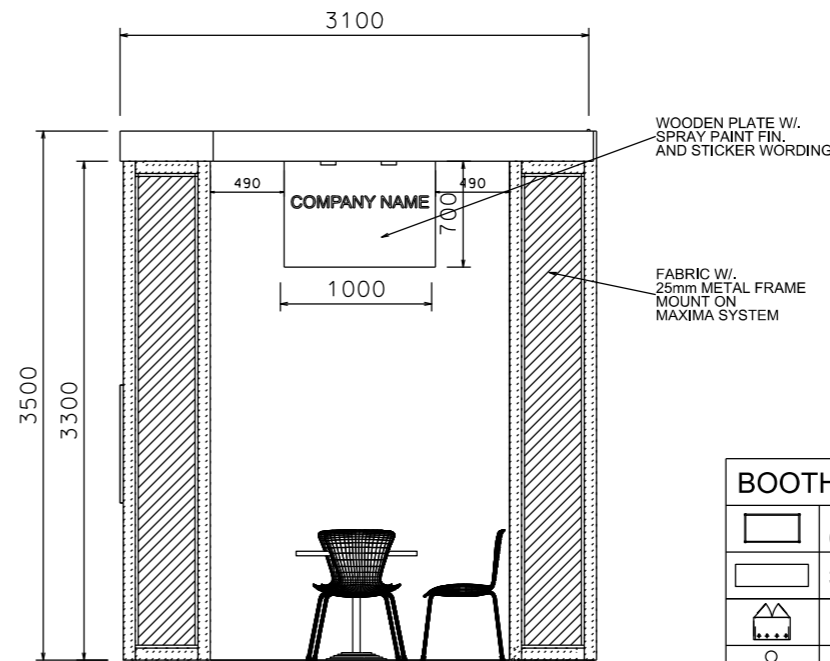

RIGHT SIDE

BOOTH SPECIFICATIONS		QTY.
	1000W x 500D x 750H LOCKABLE CABINET (NOT ALLOWED TO REMOVE)	6
	3000W x 300D WOODEN DISPLAY SHELF	4
	WOODEN SHOWCASE W/ 4 X 7W EYEBALL LED DOWNLIGHT (WHITE LIGHT) AND GLASS SWING DOOR	2
	13W LED LAMP LONGARMED SPOTLIGHT (WHITE LIGHT)	6
	50W COB LIGHT (WHITE LIGHT)	2
	800mm DIAMETER ROUND TABLE	1
	BLACK CHAIR	3
	RUBBISH BIN & CARPET (18sqm.)	

FILE PATH - \$FILES\$



NOTES UNLESS OTHERWISE SPECIFIED ALL DIMENSIONS ARE IN MM.

.....

REVISION	
27-06-2017	11-01-2022
21-06-2017	28-03-2023
20-07-2017	
02-08-2017	
20-10-2017	
10-11-2017	
11-12-2017	
08-03-2018	
20-03-2018	
21-01-2019	
27-05-2019	
17-12-2019	

DATE:	28-03-2023
SCALE:	1 : 50 (A3)
DRAWN BY:	DF
CHECKED BY:

TITLE
 OPTION B
 BOOTH

PROJECT
 -
 DATE :

SHEET
 □